


2.3m x 52m VISIBILITY SPLAY
OFFSET 1m INTO CARRIAGEWAY

2.3m x 52m VISIBILITY SPLAY

REVISIONS			
Rev	Description	Date	By
-	-	-	-
-	-	-	-
-	-	-	-

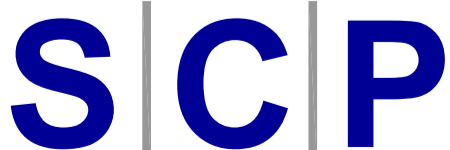

Transportation Planning : Infrastructure Design

Colwyn Chambers, 19 York Street, Manchester, M2 3BA, Tel 0161 832 4400, www.scptransport.co.uk, Email info@scptransport.co.uk

Client
BRIDGEWATER LAND & DEVELOPMENTS LTD

Project Title
EGMONT STREET, MOSSLEY

Drawing Title
VISIBILITY SPLAYS

Scale
1:250 @ A3

Date
12/07/2023

Approved/
Unapproved
-

By
AM

Checked
PT

Status
PLANNING

Drawing No.
SCP/230552/D01

Revision
-