





PROPOSED GARAGE FRONT ELEVATION 1:100

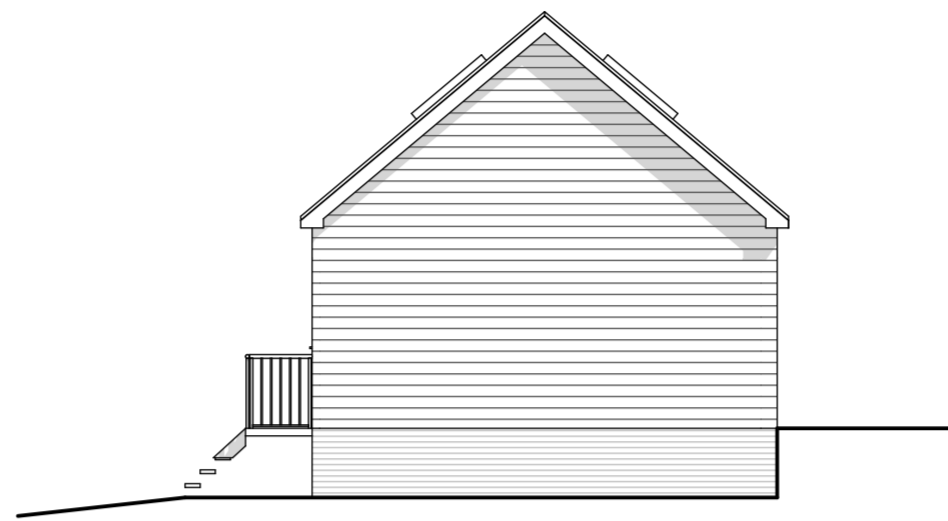


PROPOSED GARAGE SIDE ELEVATION 1:100




PROPOSED GARAGE REAR ELEVATION 1:100

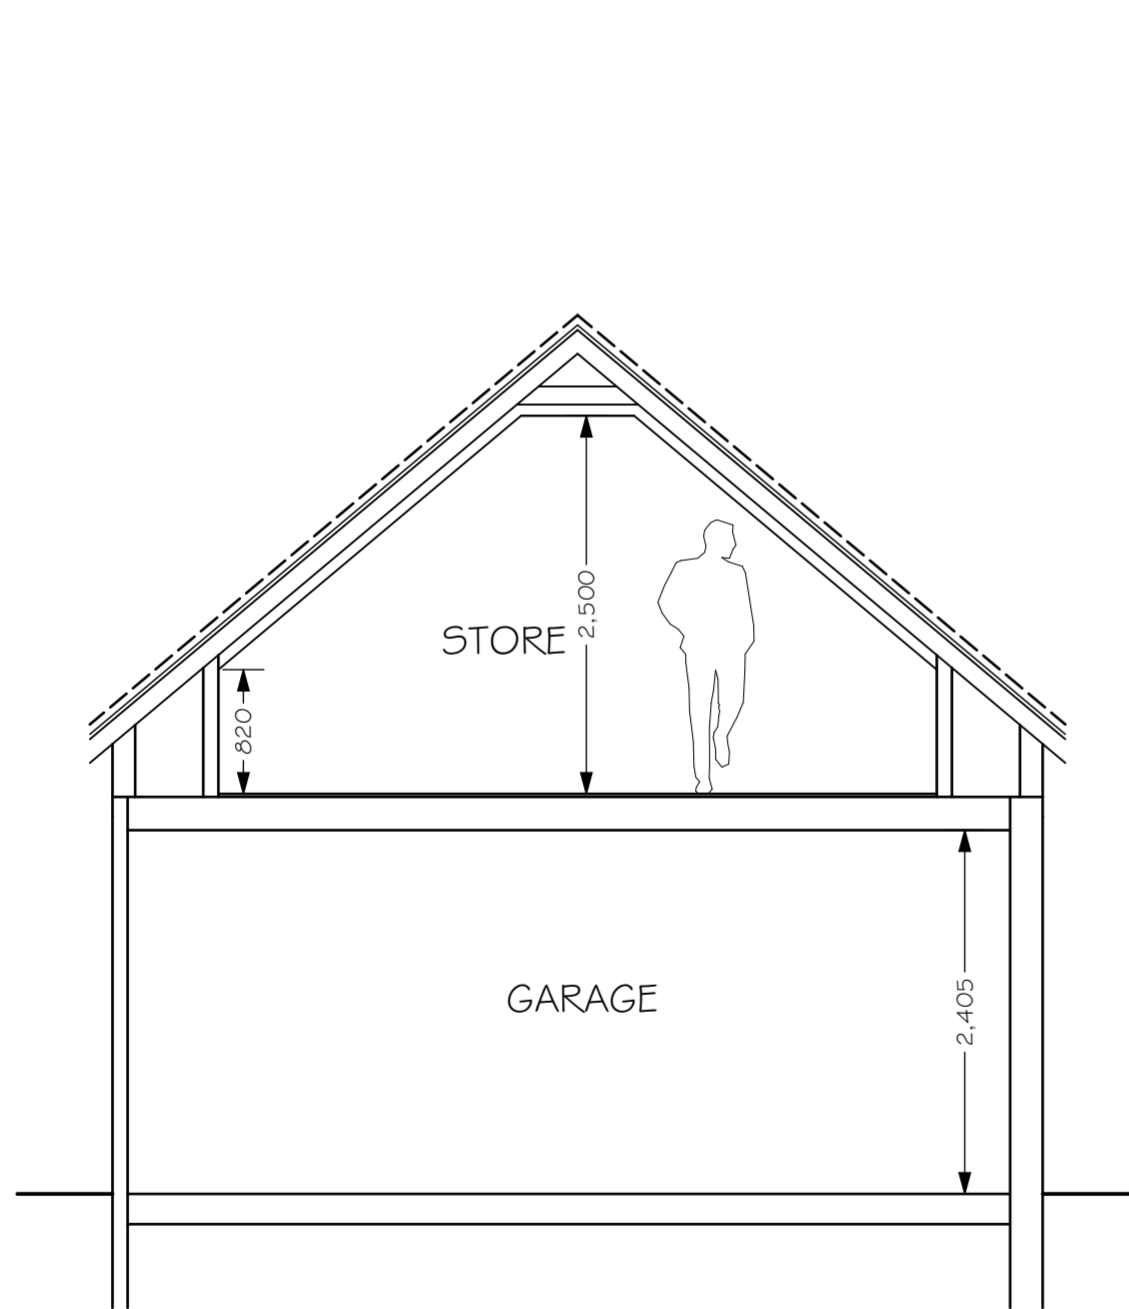


INDICATIVE SECTION 1:50

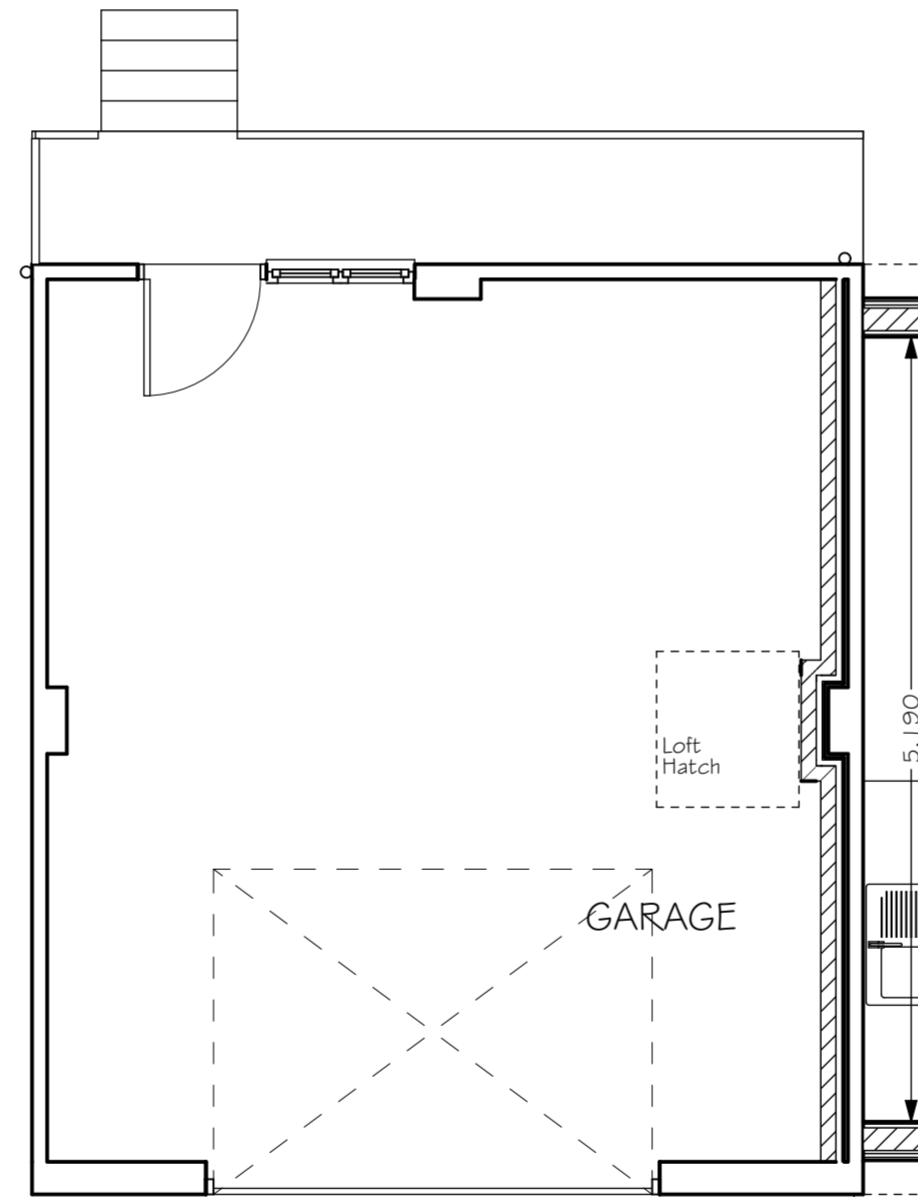

PROPOSED GARAGE GROUND FLOOR PLAN 1:50

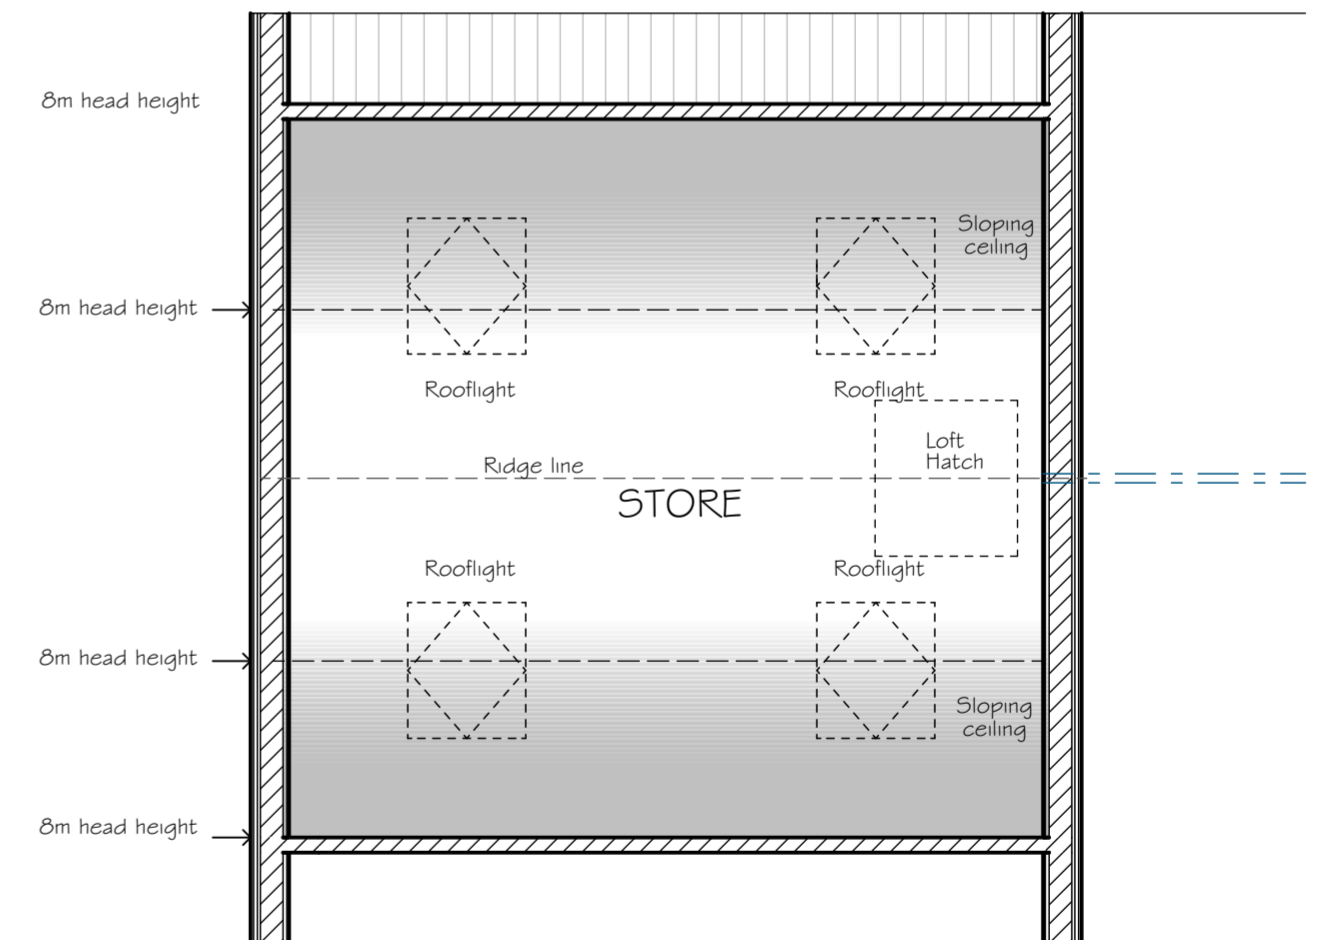

PROPOSED GARAGE FIRST FLOOR PLAN 1:50

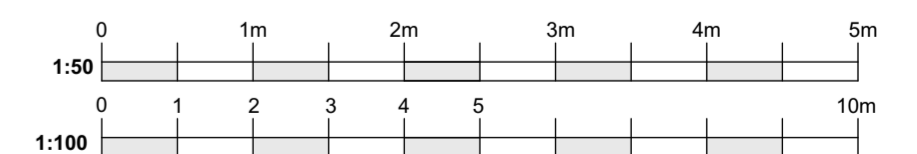

THIS DRAWING IS COPYRIGHT. It must not be traced or copied in any way or form, in part or whole, without prior written consent and may only be used by the present owner in relation to the property on the drawing unless otherwise agreed in writing with MUNDAY & CRAMER. DO NOT SCALE FROM THIS DRAWING. Dimensions are stated for guidance only. The contractor is to verify all dimensions & boundary positions on site before commencement and prior to making workshop drawings or purchasing materials. The Contractor should in accordance with the Building Regulations meet the Building Inspector on site before commencement of any works. Please advise Munday & Cramer of any trees found within 40 metres of the proposed works that are not noted on the plans prior to commencement of works.

Date	Rev	Description
25.10.2023	G	Client issue
28.06.2023	F	Client issue
19.04.2023	E	Client issue
19.03.2023	D	Client issue
07.03.2022	C	Client issue
24.11.2022	B	Client issue
24.10.2022	A	Client issue
22.07.2022	-	Client issue

PROPOSED GARAGE PLANS & ELEVATIONS	
Drawing title:	PROPOSED GARAGE PLANS & ELEVATIONS
Project:	EXTENSIONS & ALTERATIONS
Address:	THE SQUIRRELS, STACEY DRIVE LANGDON HILLS ESSEX, SS16 5NZ
Date	© copyright
Note	All Scales relate to A2 paper size - (Do not print at fit to page)

Client:	MR & MRS JUPE	 <b>MUNDAY + CRAMER</b> 39 KNIGHT STREET SOUTH WOODHAM FERRERS ESSEX CM3 5ZL 01245 326200 www.mcessex.co.uk
Drawn by:	T Matecki	
Drawing No.	Revision	
<b>J323/03</b>	<b>G</b>	