



○ PROPOSED FRONT ELEVATION  
1 : 100

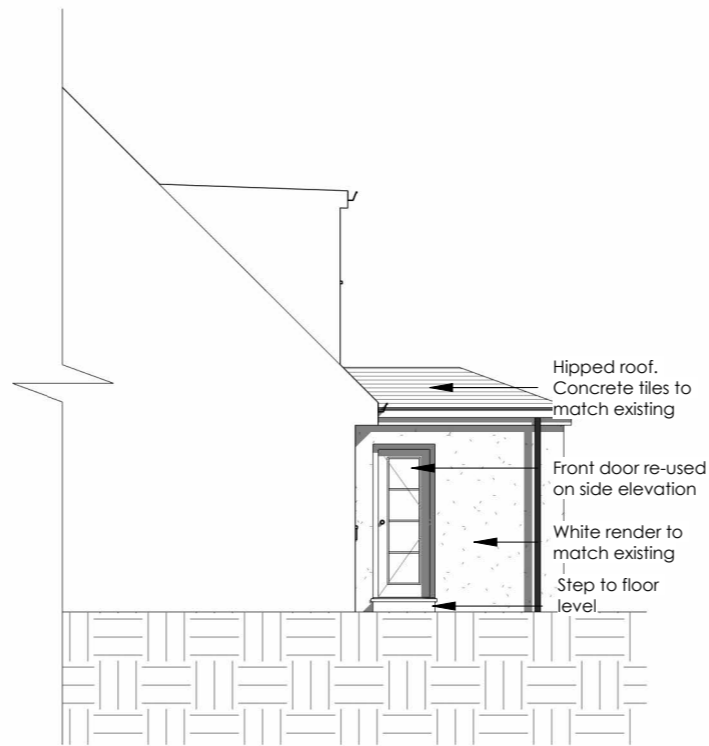

○ PROPOSED SIDE ELEVATION (LHS)  
1 : 100

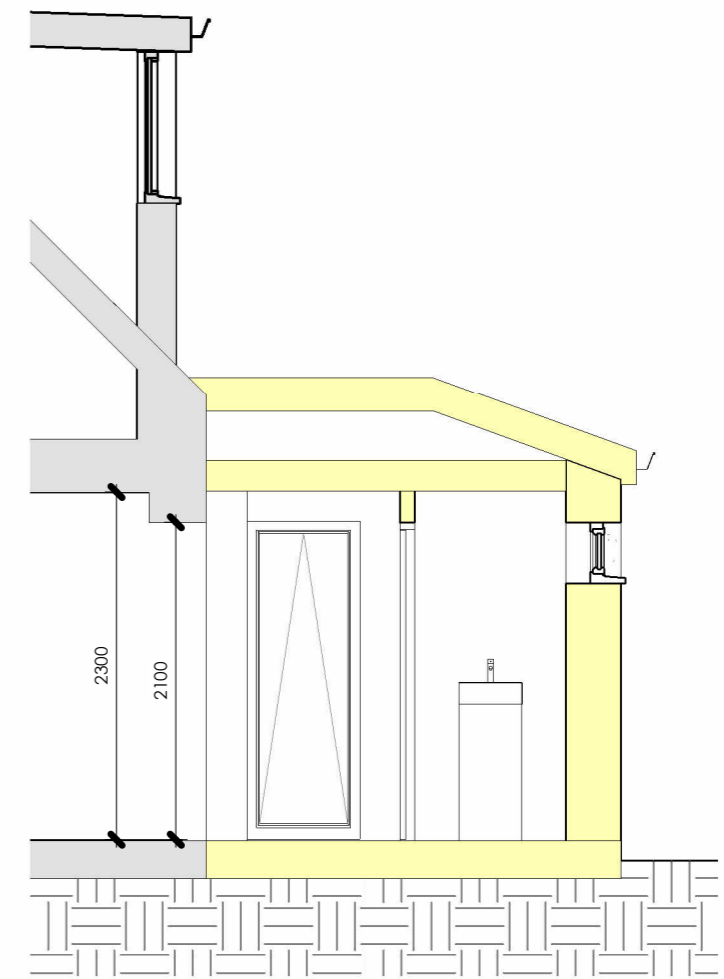


○ SECTION A.A  
1 : 50



○ PROPOSED SIDE ELEVATION (RHS)  
1 : 100

**PLANNING NOTE**  
ALL DIMENSIONS TO BE CHECKED ON SITE BY CONTRACTOR PRIOR TO CONSTRUCTION TO ENSURE FULL ALIGNMENT BETWEEN PROPOSED PLANS AND ON-SITE CONSTRUCTION

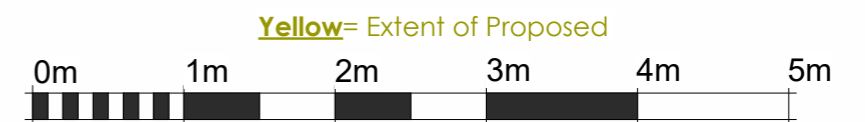

VISUAL SCALE 1:50



VISUAL SCALE 1:100