






EXISTING FRONT ELEVATION
1 : 100

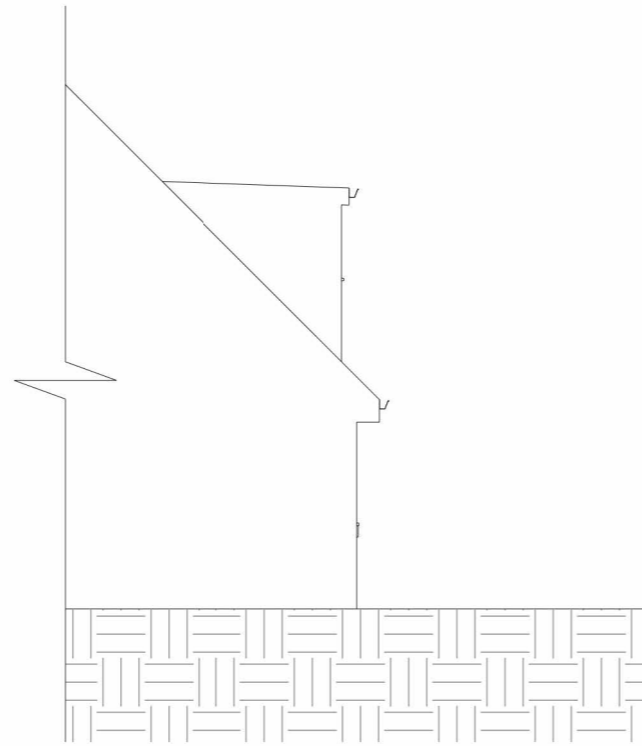

EXISTING SIDE ELEVATION (LHS)
1 : 100

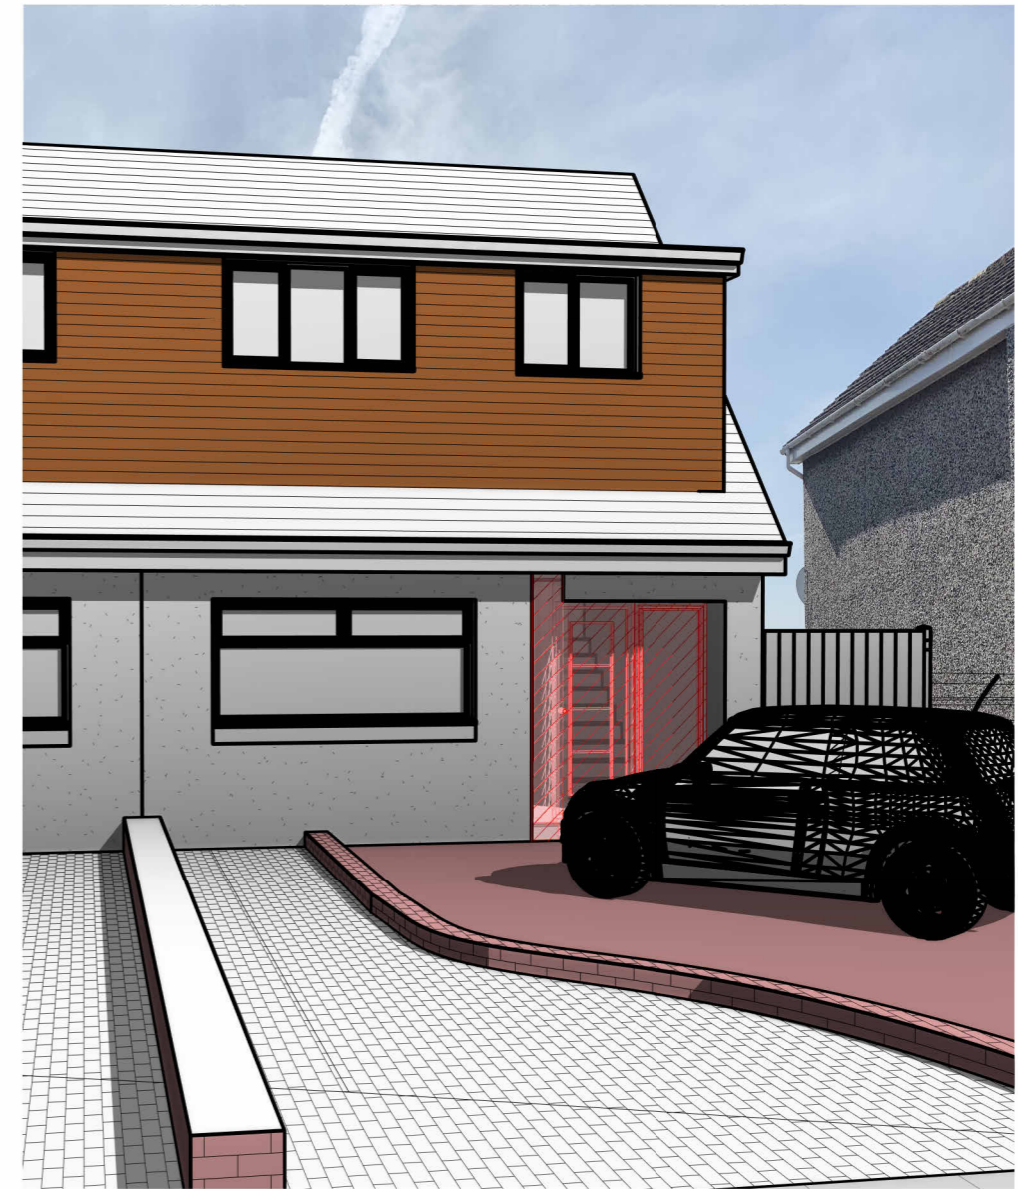

EXISTING PERSPECTIVE 1

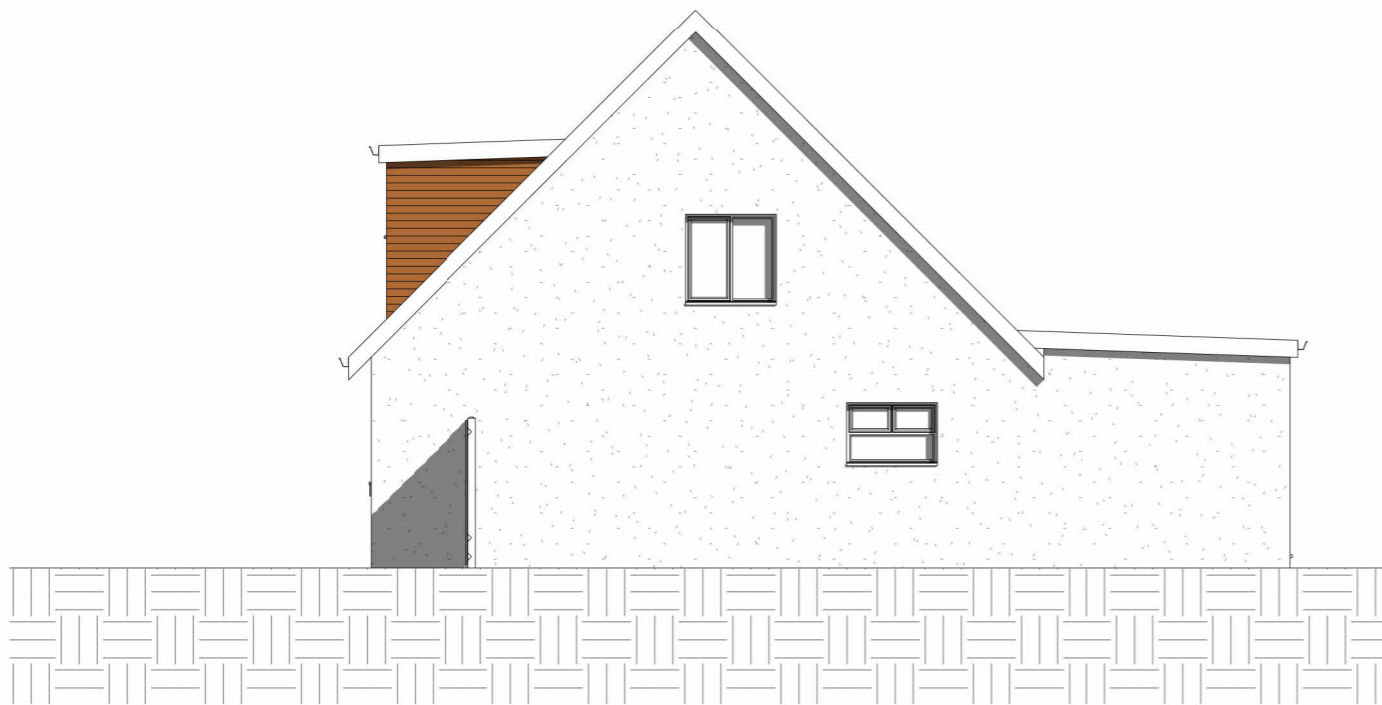

EXISTING SIDE ELEVATION (RHS)
1 : 100

PLANNING NOTE
ALL DIMENSIONS TO BE CHECKED ON SITE BY
CONTRACTOR PRIOR TO CONSTRUCTION TO
ENSURE FULL ALIGNMENT BETWEEN PROPOSED
PLANS AND ON-SITE CONSTRUCTION



Red = Extent of Proposed removals

VISUAL SCALE 1:100