

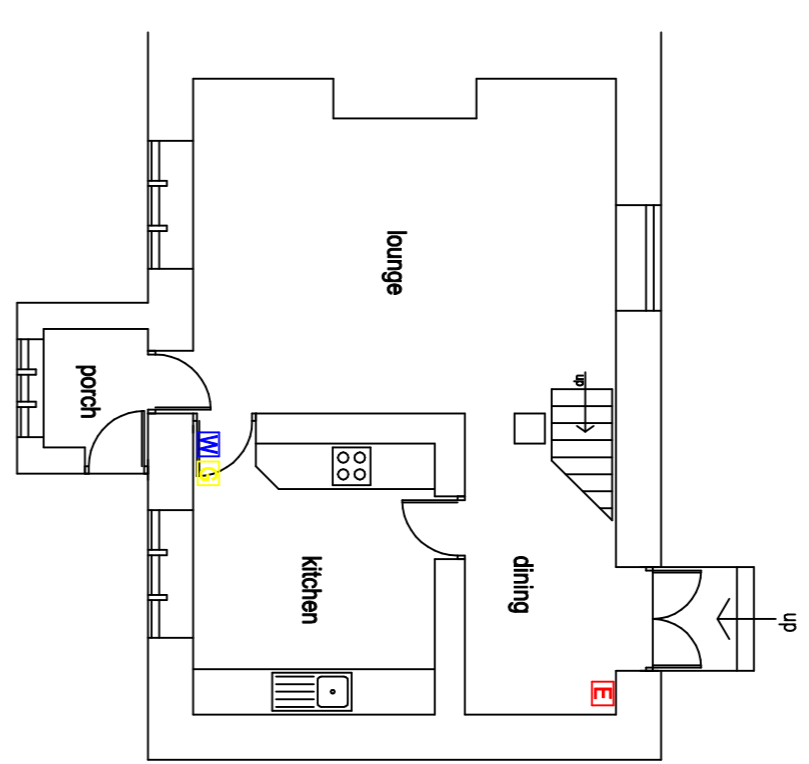


side elevation


rear elevation

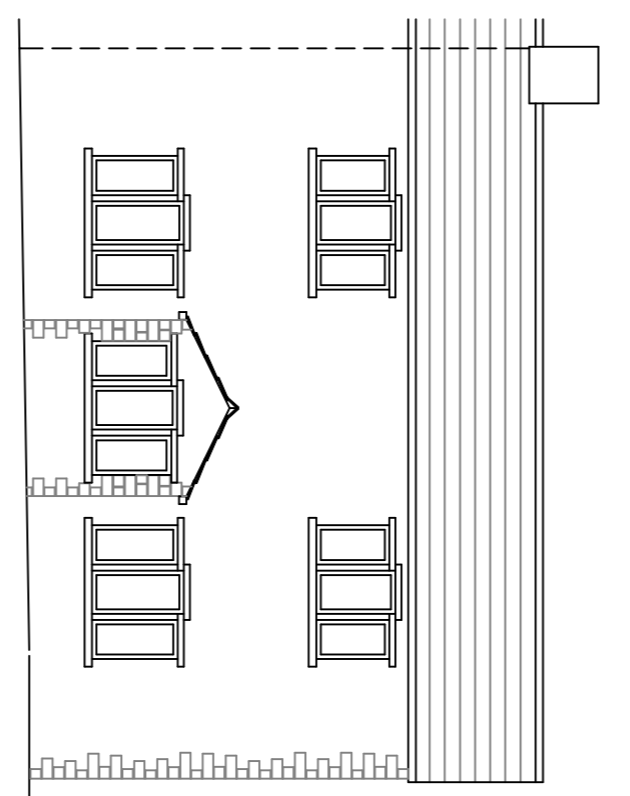


proposed

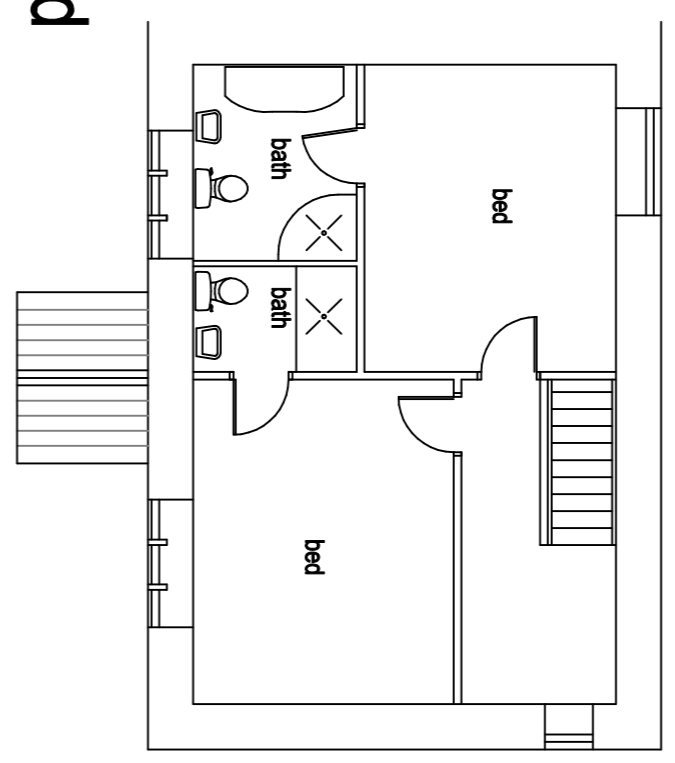


side elevation

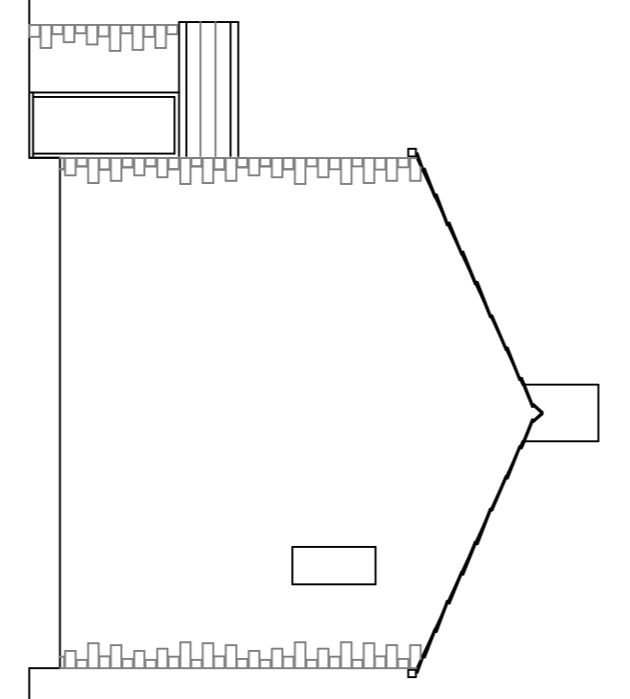

rear elevation

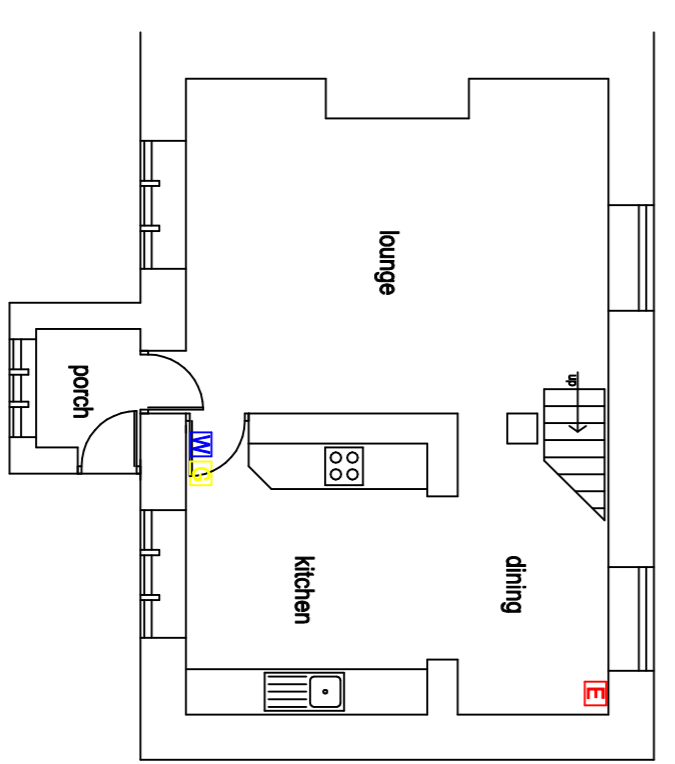

existing

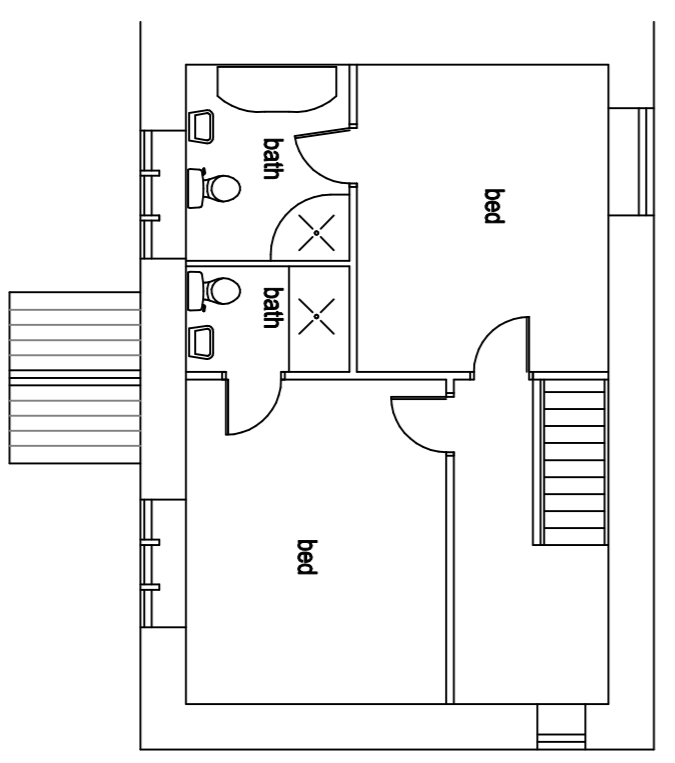

proposed formation of enlarged structural opening and installation of patio door at

5 Yate Cottages Lumb Lane Waterfoot Rossendale

scale 1:100 @ A1

