


Notes

Check that this drawing is the latest revision.
Do not use any of the information on this drawing without checking all dimensions on site.
Do not use any areas indicated for either valuation, purchase, sale, or any other form of legally binding contract.
Do not reproduce any part of this drawing without prior written consent.
Scaled for planning purposes only.

This drawing is based partly upon information provided by -

Issue

C 29/08/2023 Planning Issue

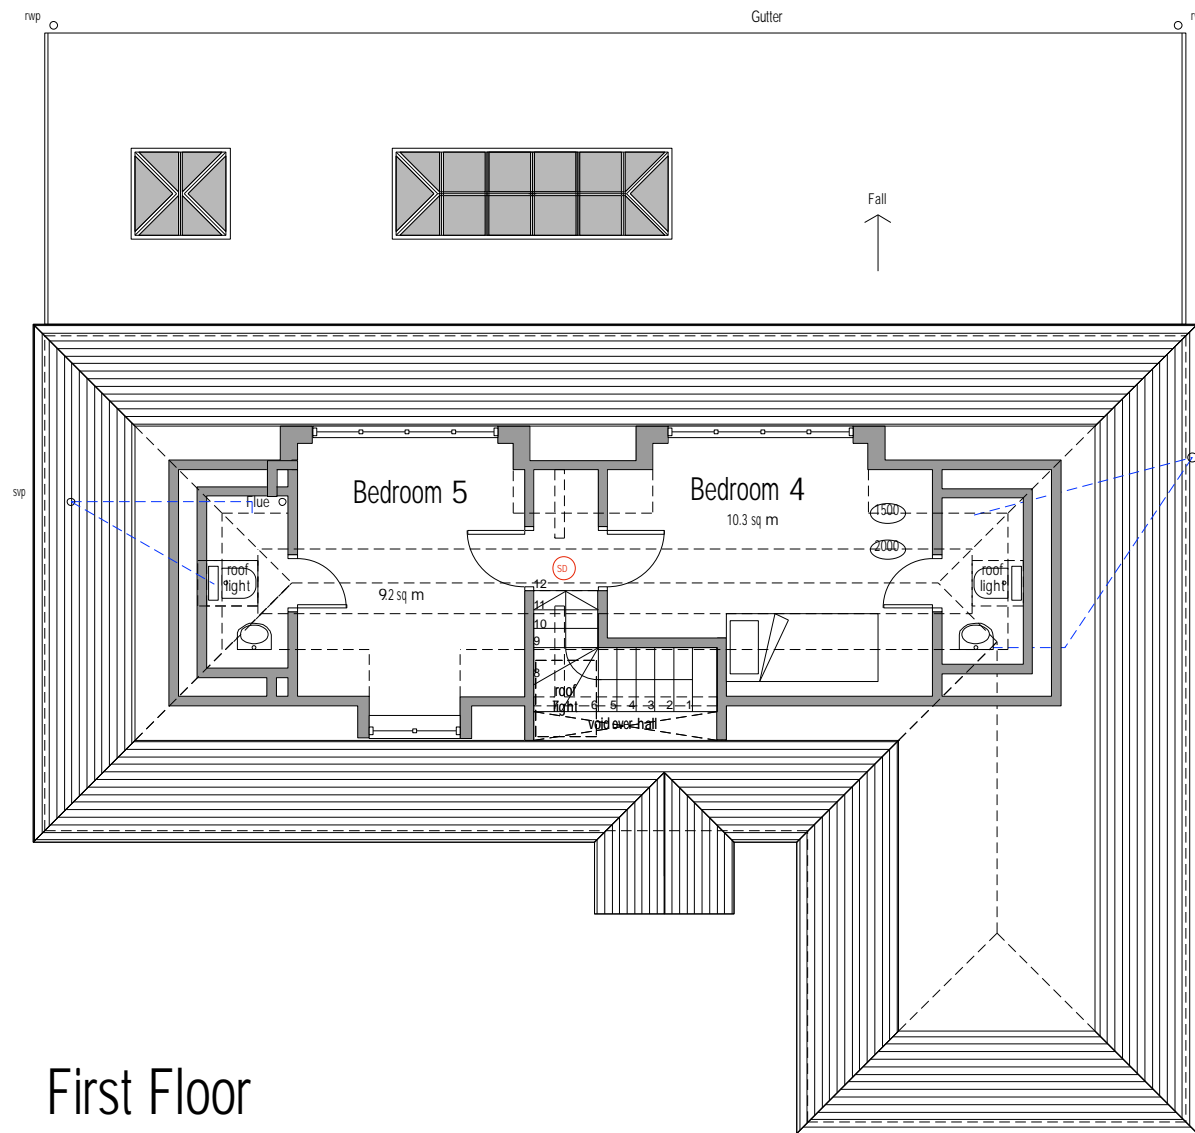

First Floor



1 Knowle Close
Langton Green, TN3 0EP



4 Drumblair Crescent
Inverness, IV2 4RG

