

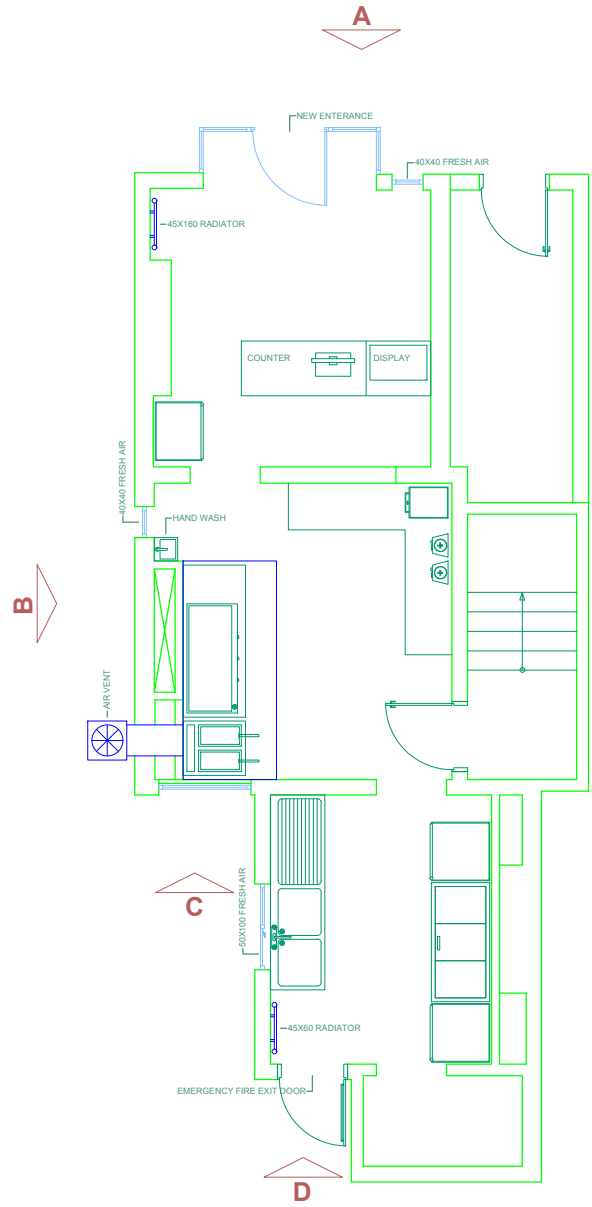


**27 WINNINGTON LANE
PROPOSED FLOOR PLAN (1:50)**

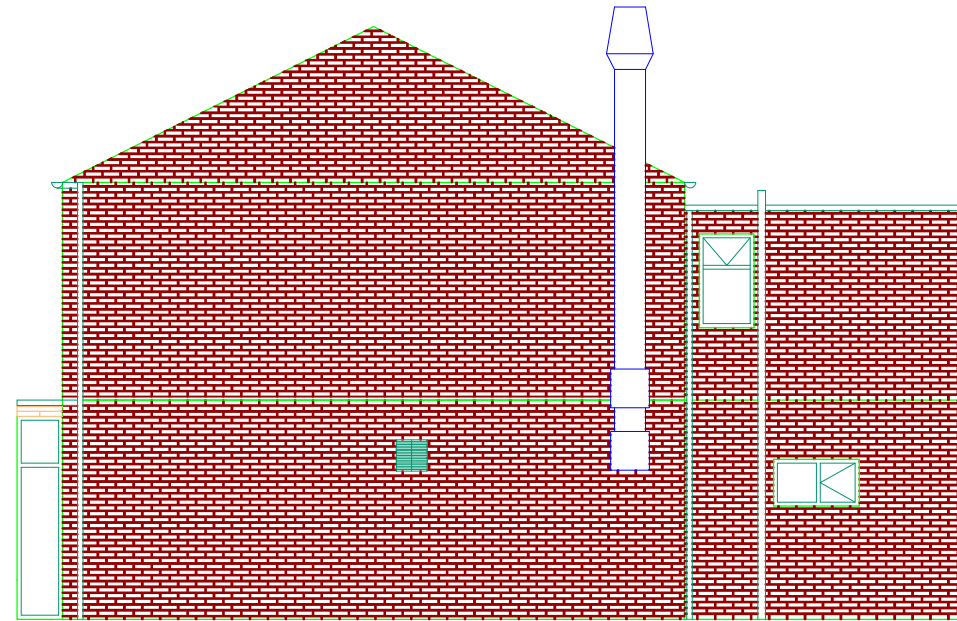

GROUND FLOOR

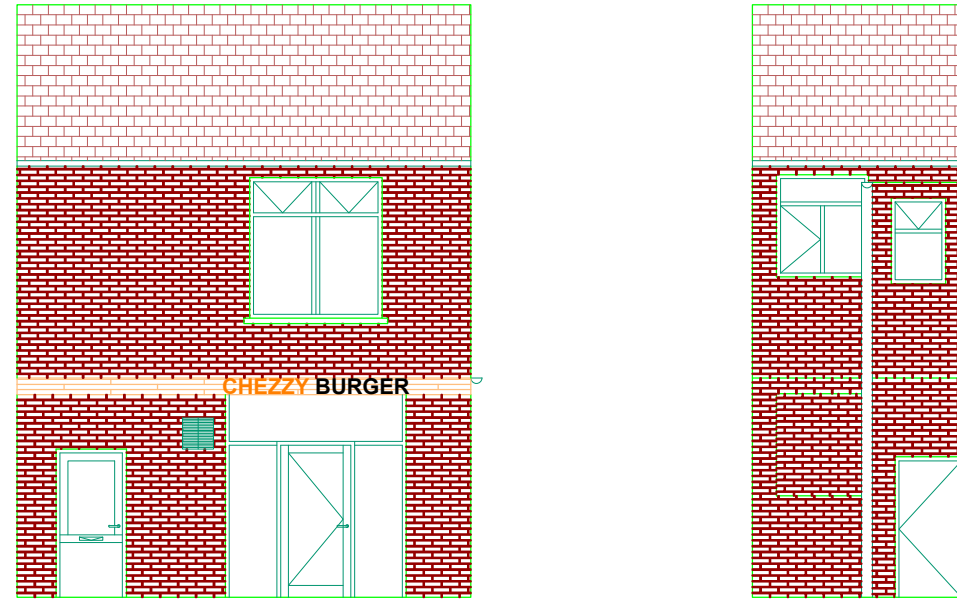

**27 WINNINGTON LANE
PROPOSED ELEVATIONS**