

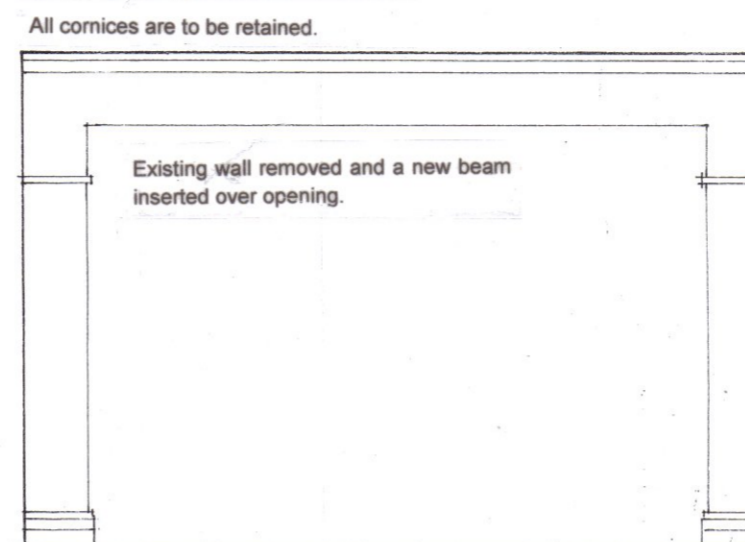



ELEVATION 'A' as existing

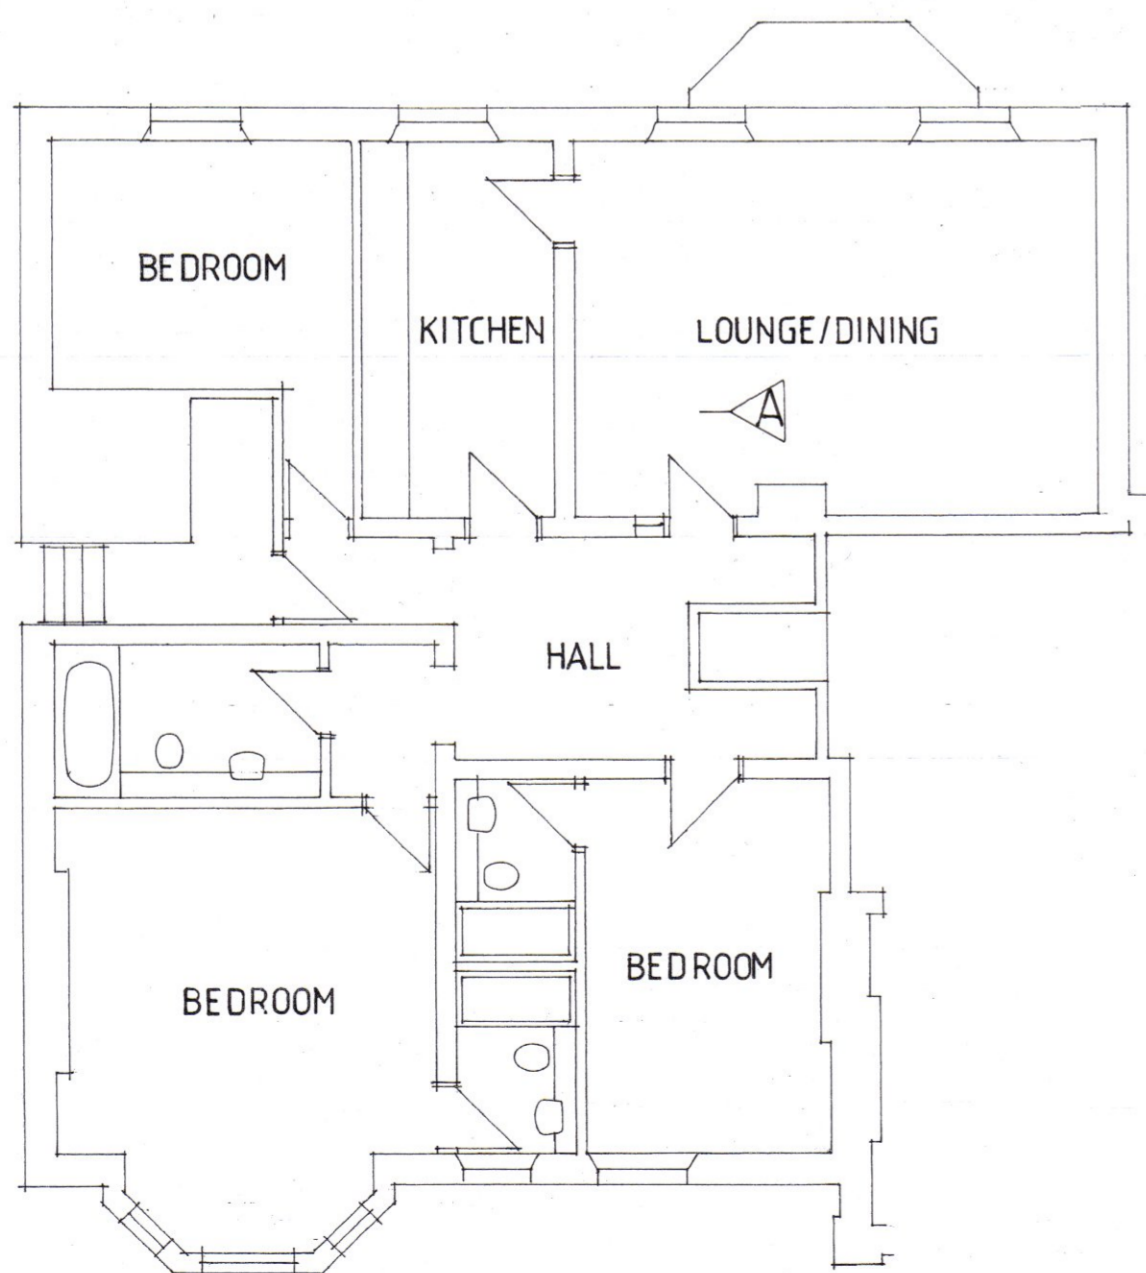

ELEVATION 'A' as proposed

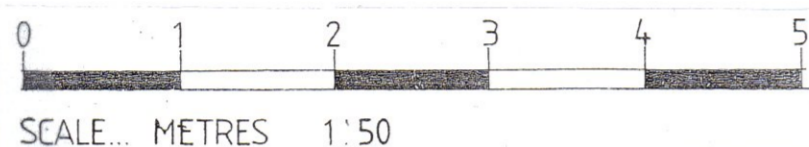

FIRST FLOOR PLAN as existing

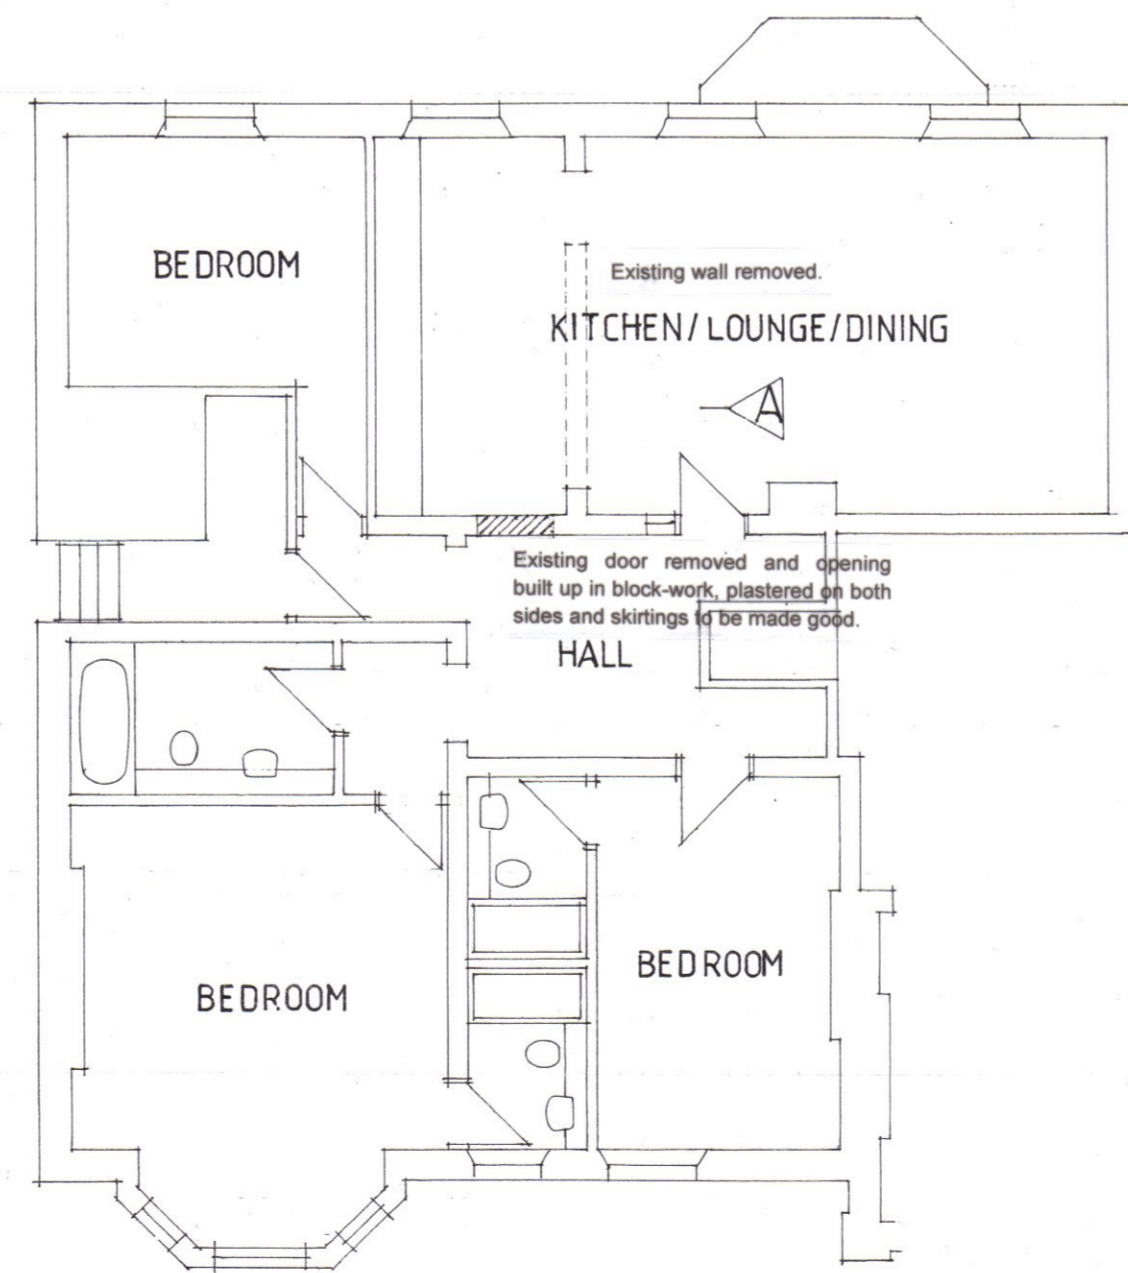

FIRST FLOOR PLAN as proposed



Amendments

Client
SCHEMEGLOBAL

Project
FLAT 5
8 WYBOURNE GATE
SOUTHPORT
PR8 2FG

INTERNAL ALTERATIONS
Title
EXISTING and PROPOSED
LAYOUTS

**Rod
Ainsworth
Architect**

Rod Ainsworth Architect
27 Upper Aughton Road, Birkenhead, Southport, Merseyside, PR8 5NA.
Telephone: (01704) 587351 Fax: (01704) 586318

Drawing No.
2557/11

Drawn by
R.A.

Scale
1:50 + 1:100

Date
OCT. 2023