




FIRST FLOOR

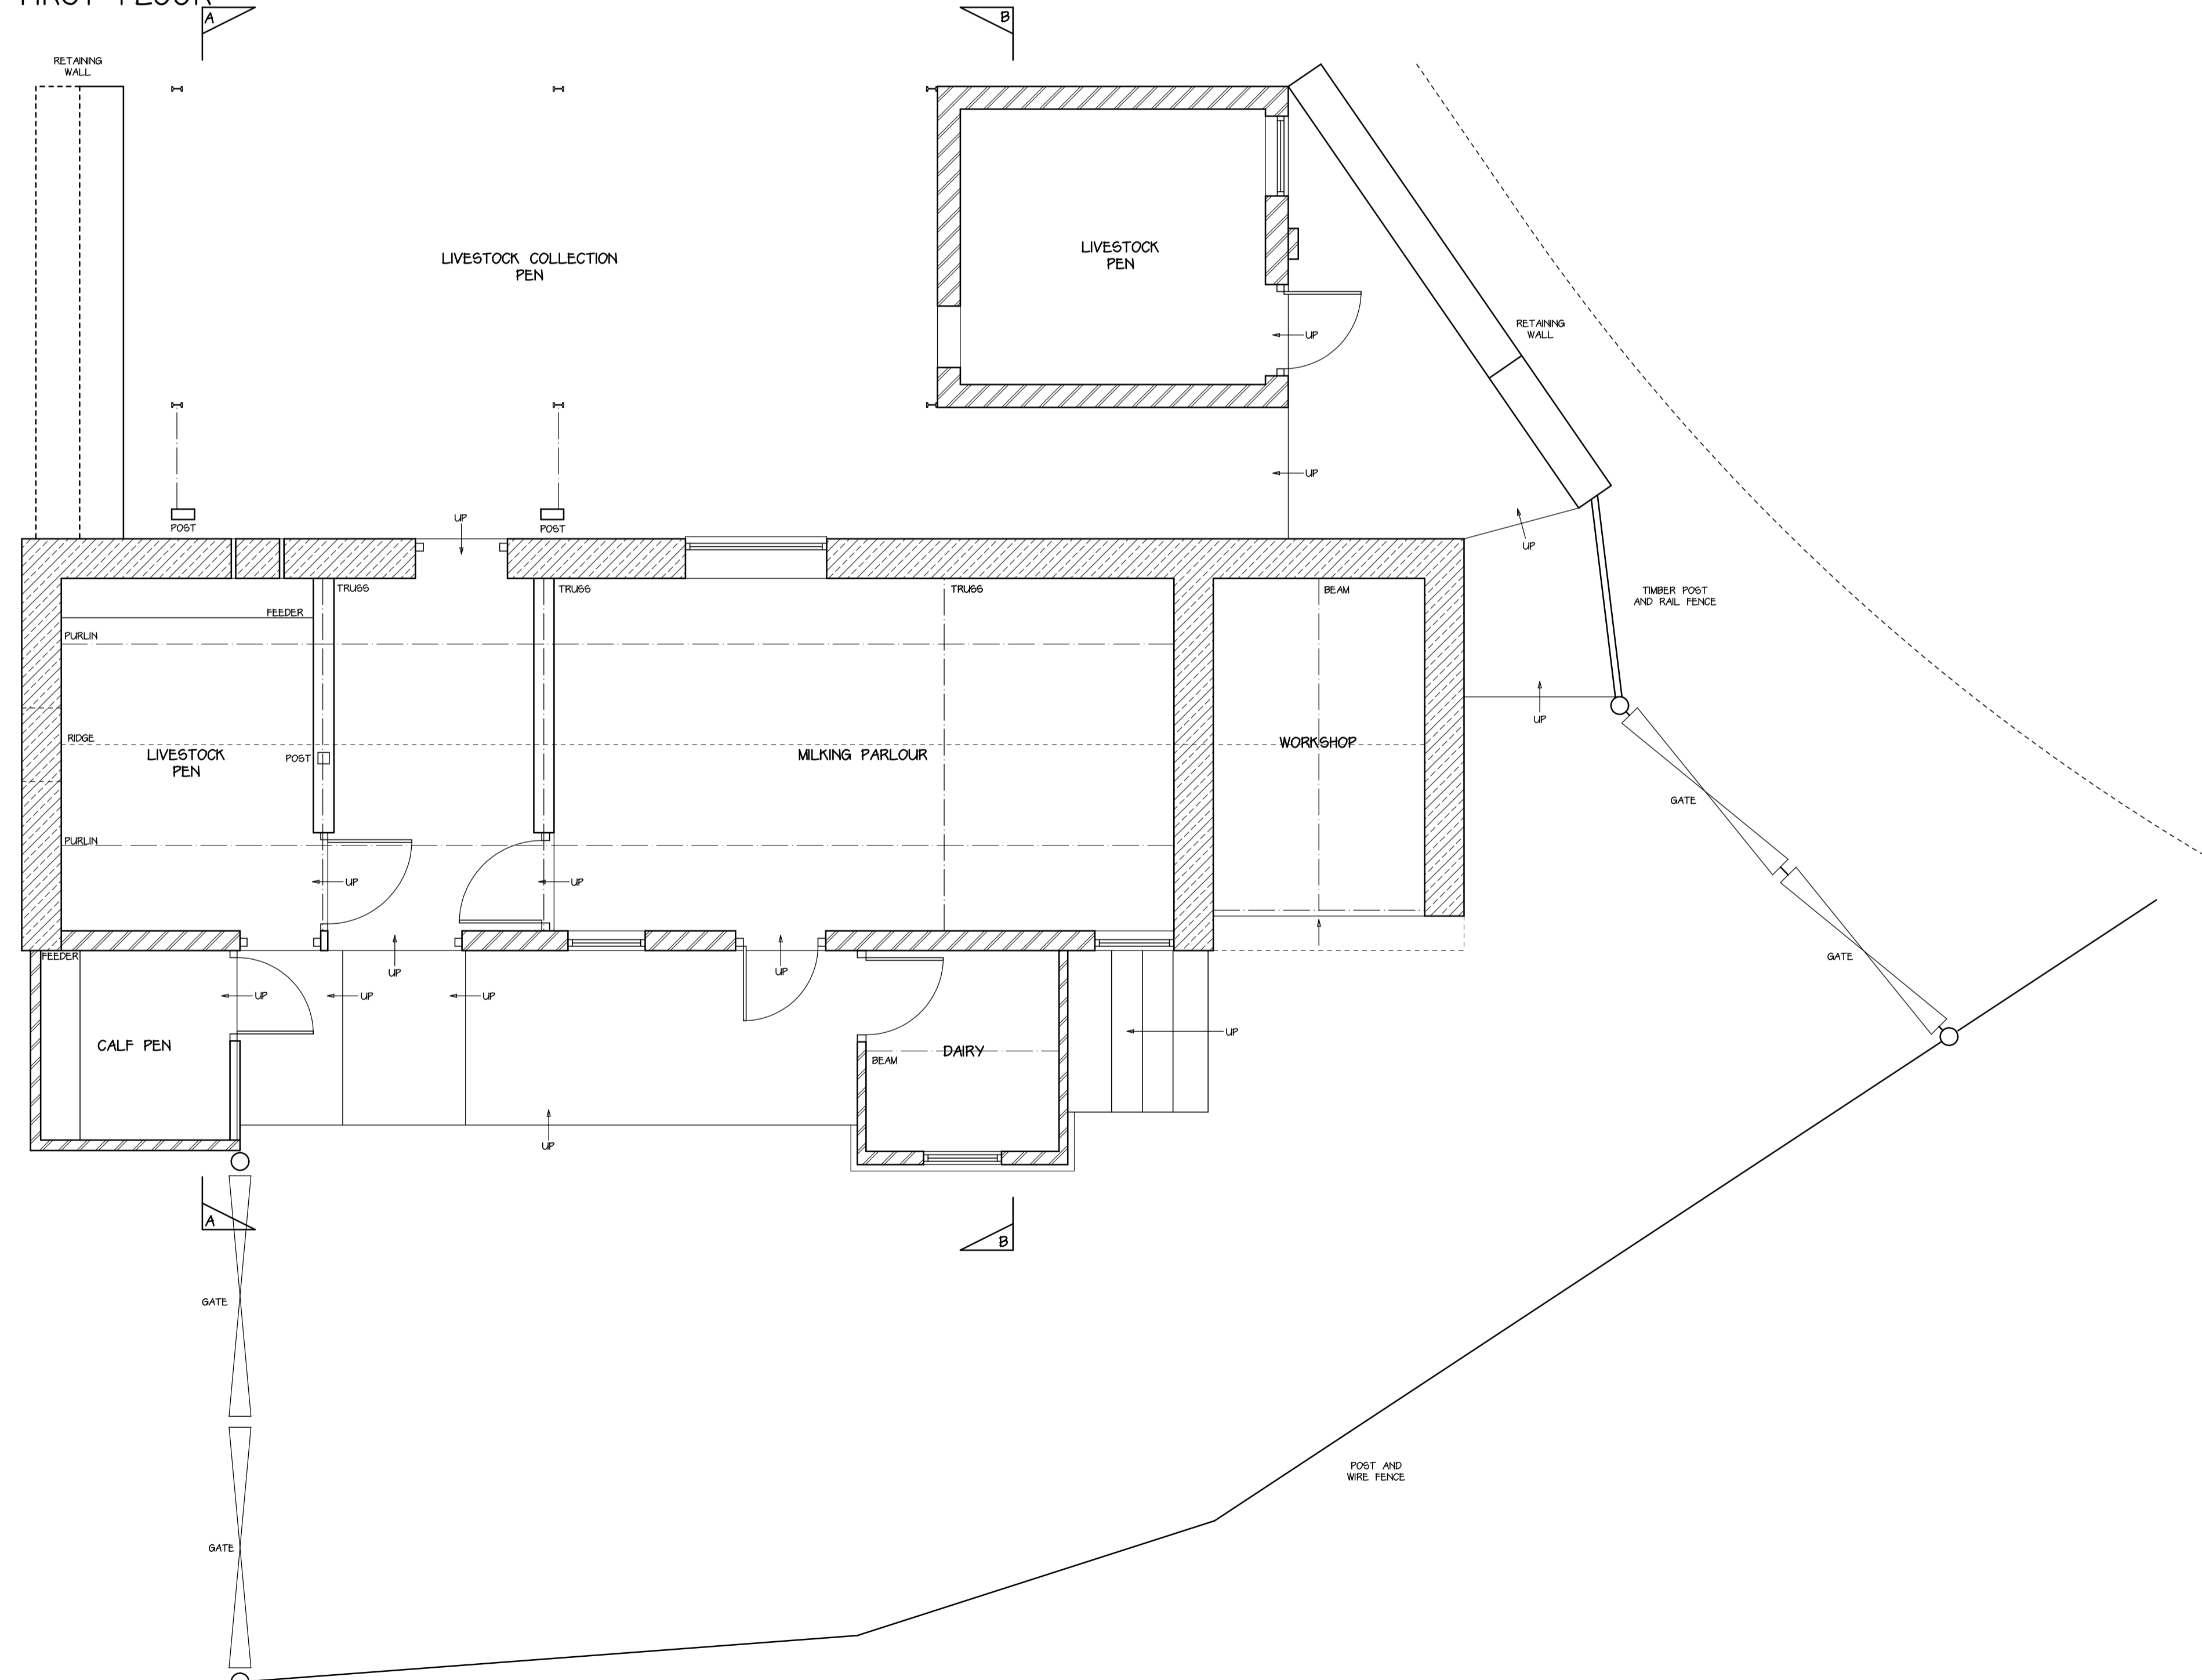

GROUND FLOOR  
EXISTING LAYOUTS 1 / 50

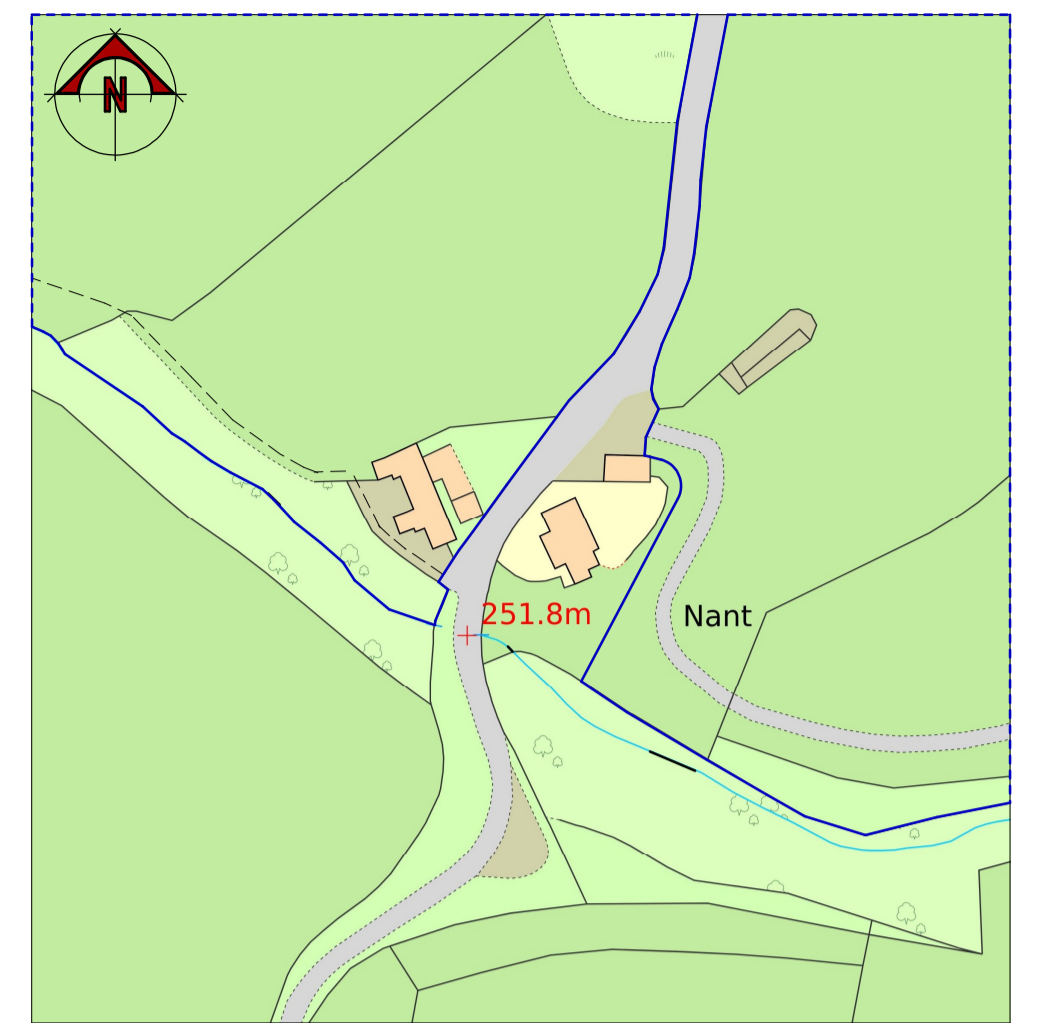

LOCATION PLAN 1 / 1250

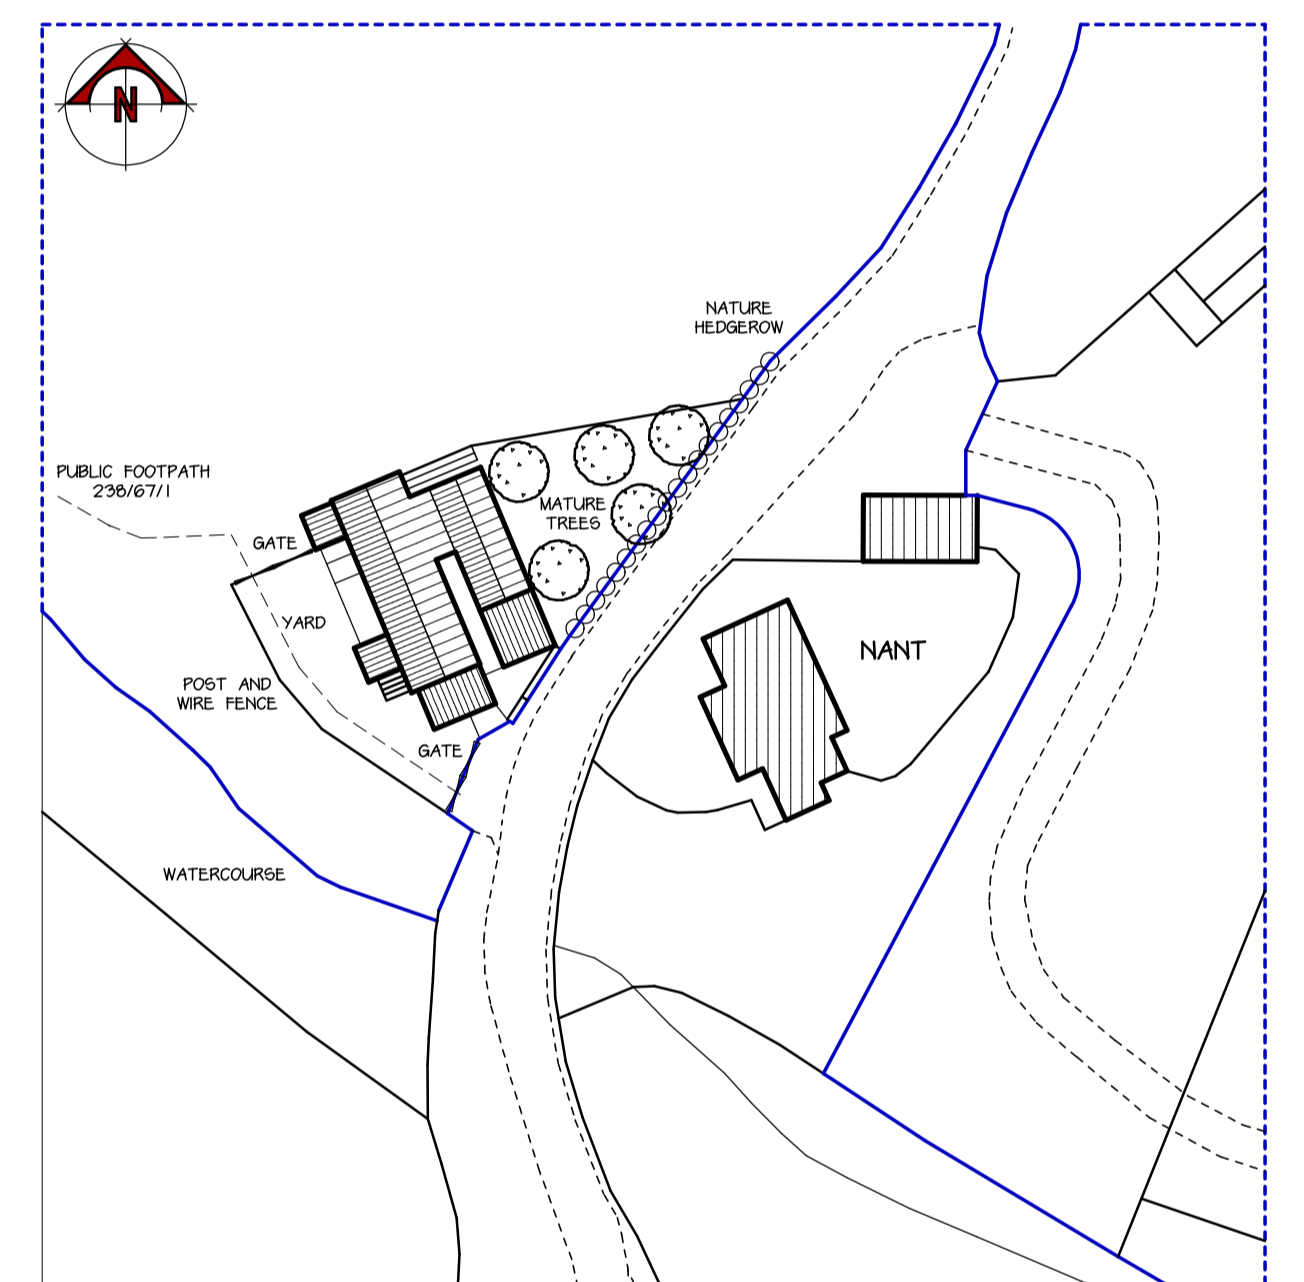

BLOCK PLAN 1 / 500

All dimensions on site to be checked prior to commencement of work or ordering of materials and components. Any discrepancies should be reported immediately.  
 Any surveyed information incorporated within this drawing cannot be guaranteed as accurate unless confirmed by a fixed dimension.  
 All materials and workmanship to comply with relevant British Standards and Codes of Practice with all works to conform to Building Regulations and NISDC Standards (where applicable).  
 COPYRIGHT: This drawing and any design thereon is copyright and it must not be reproduced or disclosed to third parties without our prior permission.

Date	Ref	Revision
Project		
OUTBUILDINGS NANT LLANRHAeadR YM MOCHNANT OSWESTRY SY10 0DE		
Subject		Client
EXISTING DETAILS		MR & MRS H LEWIS
Date	Drawn	Scales (A1)
JUNE 23	MJE	1 / 50
Project Number	Drawing Number	Amendment
23/178/P	01	.

**MORRIS MARSHALL POOLE**  
 10 Broad Street, Newtown, Powys, SY16 2LZ  
 Tel 01686 626160