


SCALE BAR 1:500

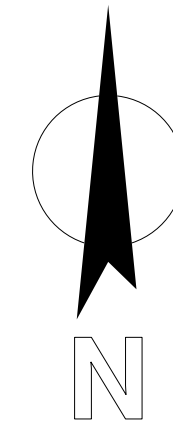

COPYRIGHT © THE BUSH CONSULTANCY
 Never scale from this drawing. Always refer to the printed dimensions.
 Check drawings, calculations & specifications must verify all dimensions on site before making any work commences.
 This drawing is to be read in conjunction with structural, mechanical & electrical engineers drawings & specifications to be reported to the architect.

NOTES



Proposed tarmac car park extension
 See drawing 24227-HYD-XX-XX-DR-C-400 for full details of new car park

Grasscrete car park

Tarmac car park

MUGA

Grass playing field

REV	DATE	REVISION NOTES	BY / CHKD
P01	02.11.23	First Issue	TP
<p>THE BUSH CONSULTANCY 5-20 PAINTWORKS, BATH ROAD BRISTOL BS2 1ET TEL +44 (0)117 316 0570 info@bushconsultancy.com www.bushconsultancy.com</p>			
<p>CLIENT VIVO Defence Services Ltd Hydrock Consultants</p>			
<p>PROJECT TITLE Lympstone Car Park Exmouth Road Lympstone EX3 0PU</p>			
<p>DRAWING TITLE Proposed Site Plan</p>			
DRAWING STATUS		RIBA STAGE	
PLANNING ISSUE		STAGE 3	
DRAWN	ISSUED	DATE	SCALE
TP	RD	02.11.2023	1:500
DRAWING NO.			REVISION
3833 - TBC - XX - XX - DR - A - 0200			P01