


SCALE BAR 1:500

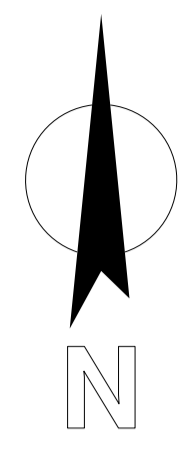

COPYRIGHT © THE BUSH CONSULTANCY
 Never scale from this drawing. Always refer to printed dimensions.
 Consult your supervisor & engineer must verify all dimensions on site before making any site changes.
 This drawing is to read in conjunction with structural, mechanical & electrical engineers drawings & shall be reported to the architect.

NOTES



REV	DATE	REVISION NOTES	BY / CHKD
P01	02.11.23	First Issue	TP
<p>THE BUSH CONSULTANCY <small>5-20 PAINTWORKS BATH ROAD BRISTOL BS2 1ET TEL +44 (0)117 316 0570 info@bushconsultancy.com www.bushconsultancy.com</small></p>			
<p>CLIENT VIVO Defence Services Ltd Hydrock Consultants</p>			
<p>PROJECT TITLE Lympstone Car Park Exmouth Road Lympstone EX3 0PU</p>			<p>TBC PROJECT No. 3833</p>
<p>DRAWING TITLE Existing Site Plan</p>			
DRAWING STATUS		NBA STAGE	BNV STAGE
PLANNING ISSUE		STAGE 3	SO
DRAWN	DRAWN	DATE	SCALE
TP	RD	02.11.2023	1:500
DRAWING No.	REVISED		REVISED
3833 - TBC - XX - XX - DR - A - 0250			P01