



External finish of new classroom to be washroom tiles (18 B 18)
with Marin Grey (18 B 25) approx 450 mm Fascia.

NCC Received 01/09/2023

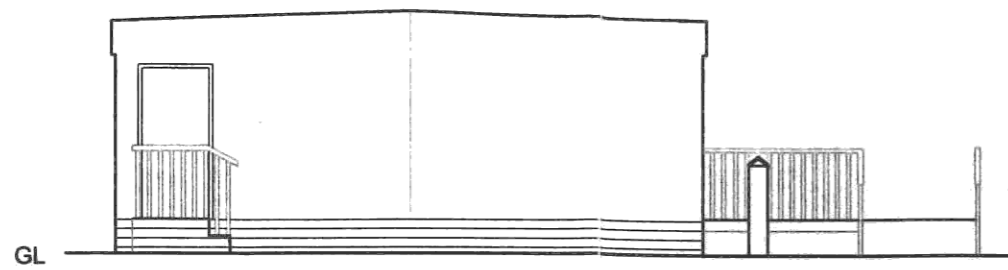

North Elevation 1:100

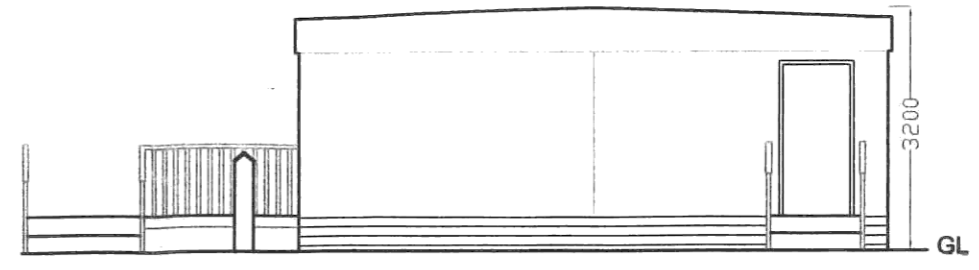

South Elevation 1:100

