


THIS DRAWING MUST NOT BE REPRODUCED WHOLLY OR IN PART WITHOUT PRIOR PERMISSION ©TEMPIETTO LTD

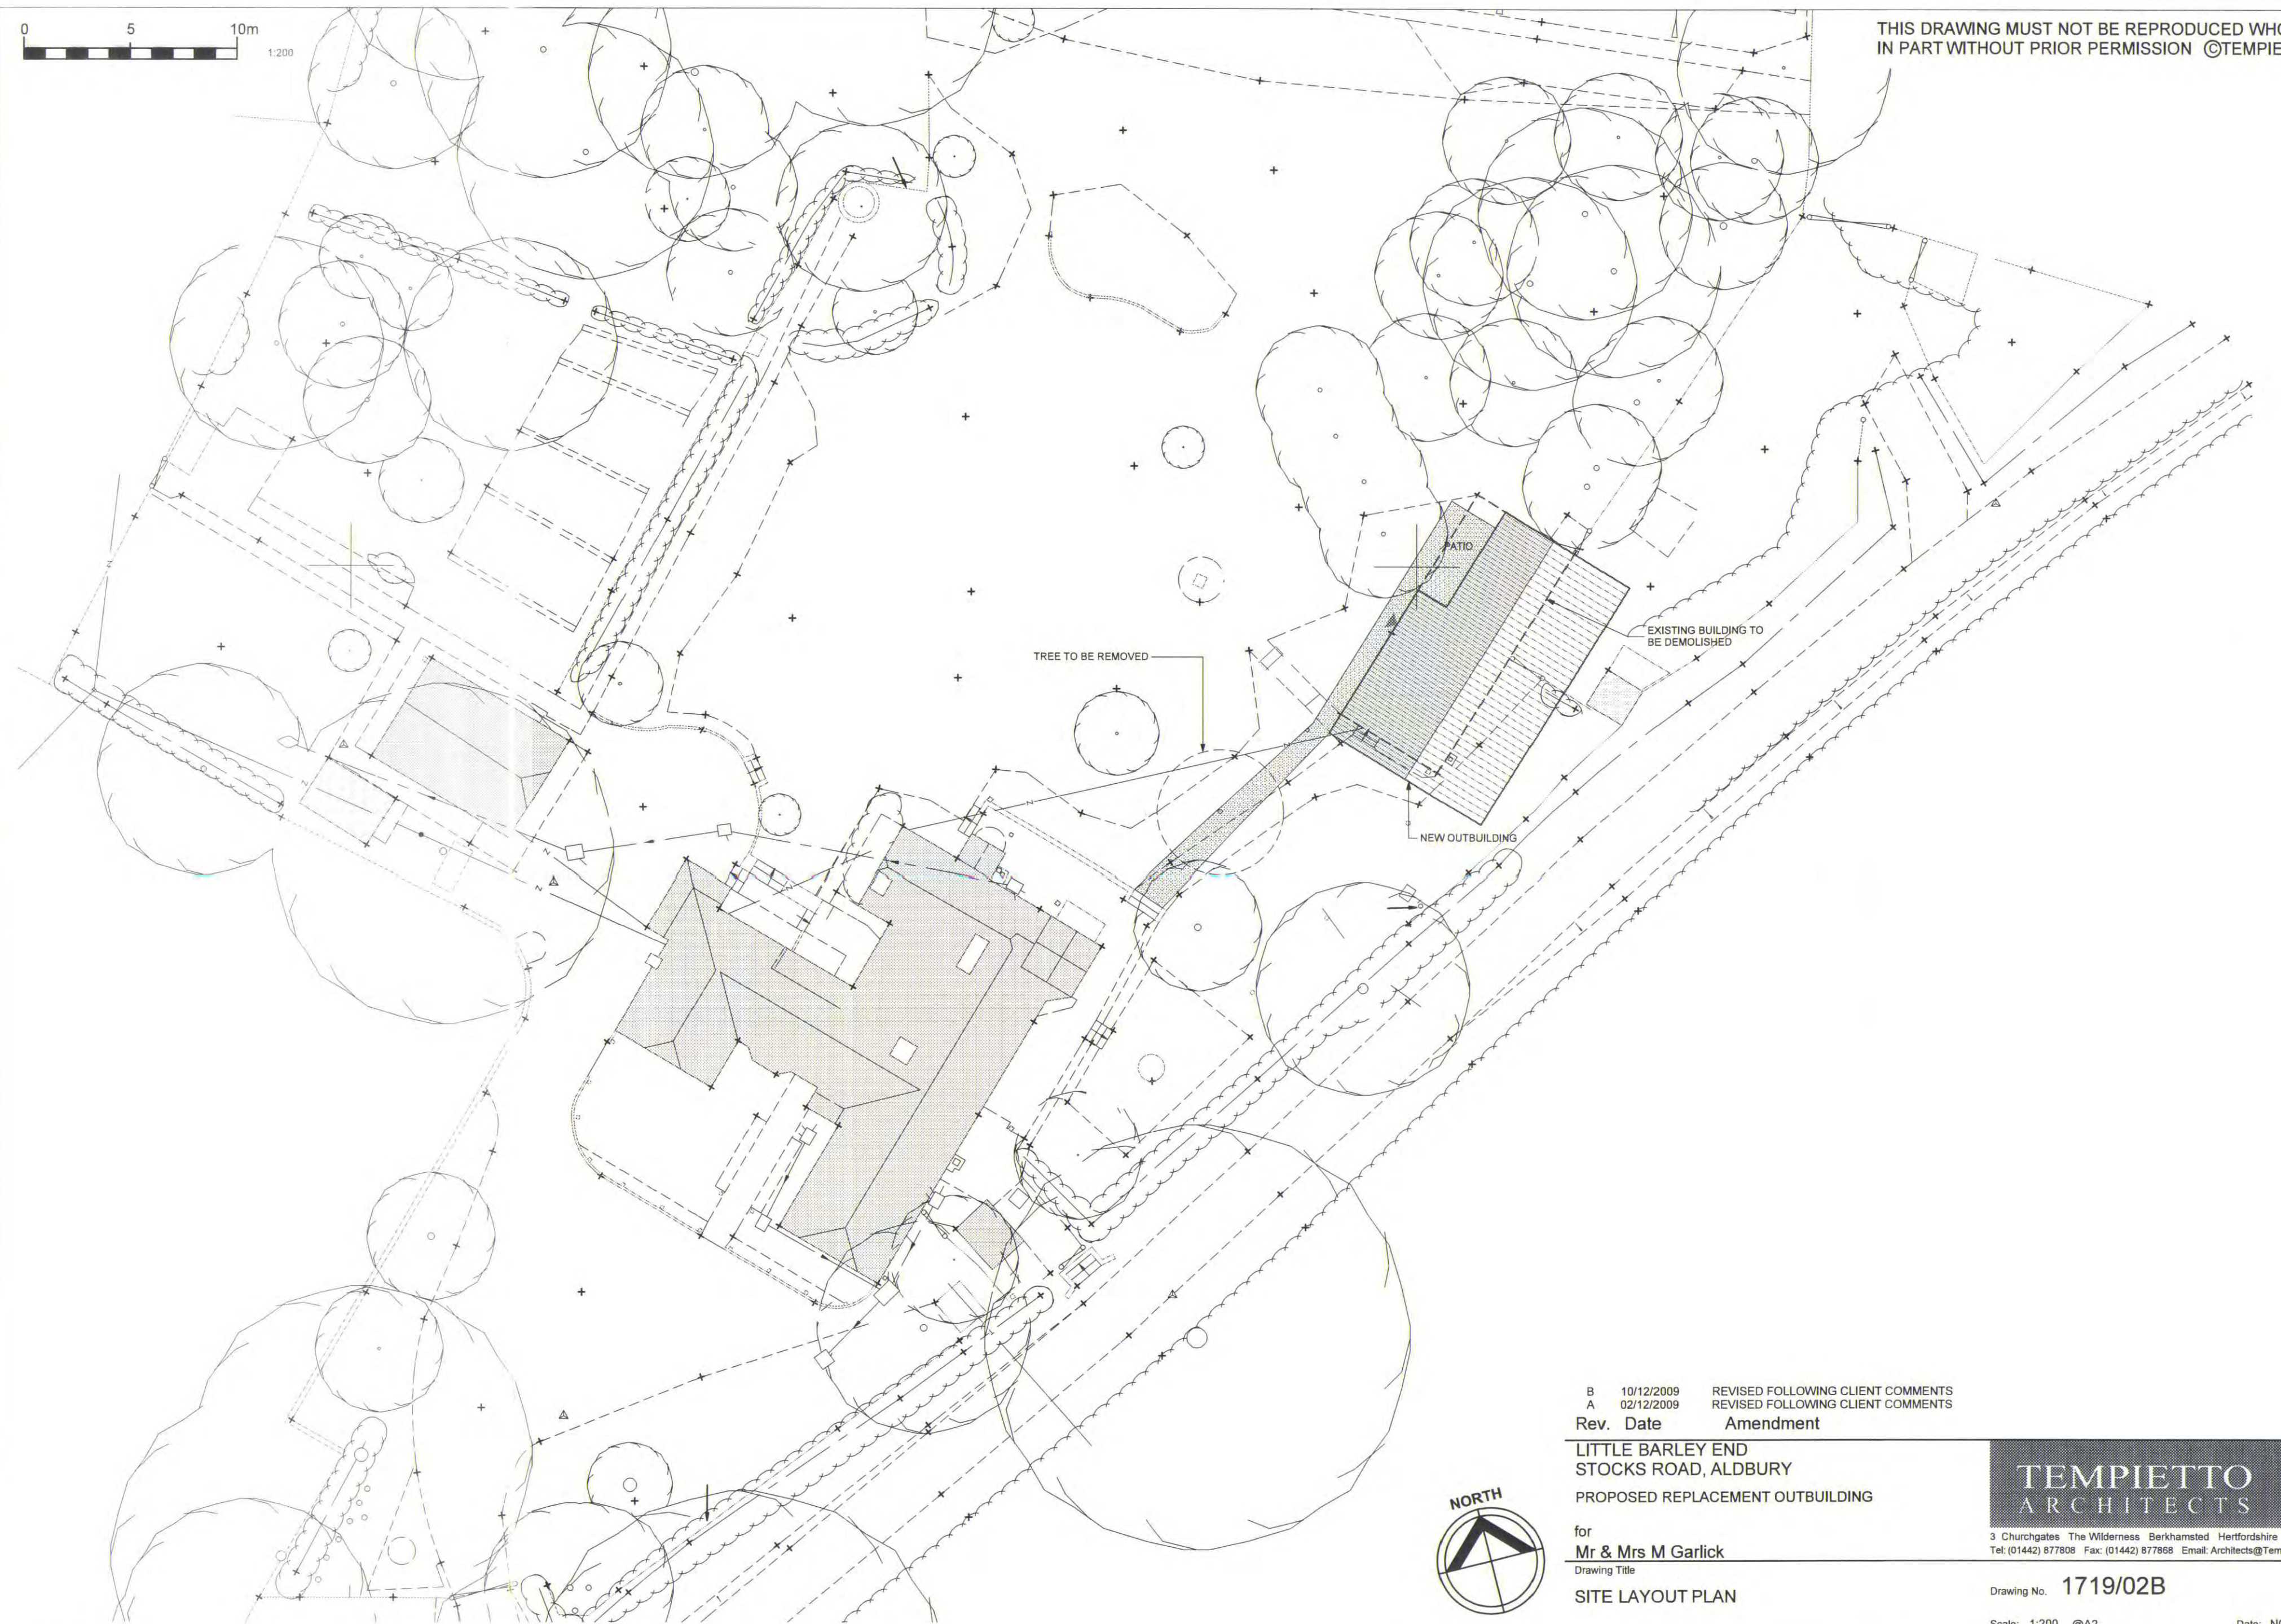

Rev.	Date	Amendment
B	10/12/2009	REVISED FOLLOWING CLIENT COMMENTS
A	02/12/2009	REVISED FOLLOWING CLIENT COMMENTS

LITTLE BARLEY END  
STOCKS ROAD, ALDBURY  
PROPOSED REPLACEMENT OUTBUILDING



for  
Mr & Mrs M Garlick  
Drawing Title

SITE LAYOUT PLAN

**TEMPIETTO ARCHITECTS**

3 Churchgates The Wilderness Berkhamsted Hertfordshire HP4 2UB  
Tel: (01442) 877808 Fax: (01442) 877868 Email: Architects@Tempietto.co.uk

Drawing No. **1719/02B**

Scale: 1:200 @A2

Date: NOVEMBER 2009