



EXISTING ROOF LAYOUT

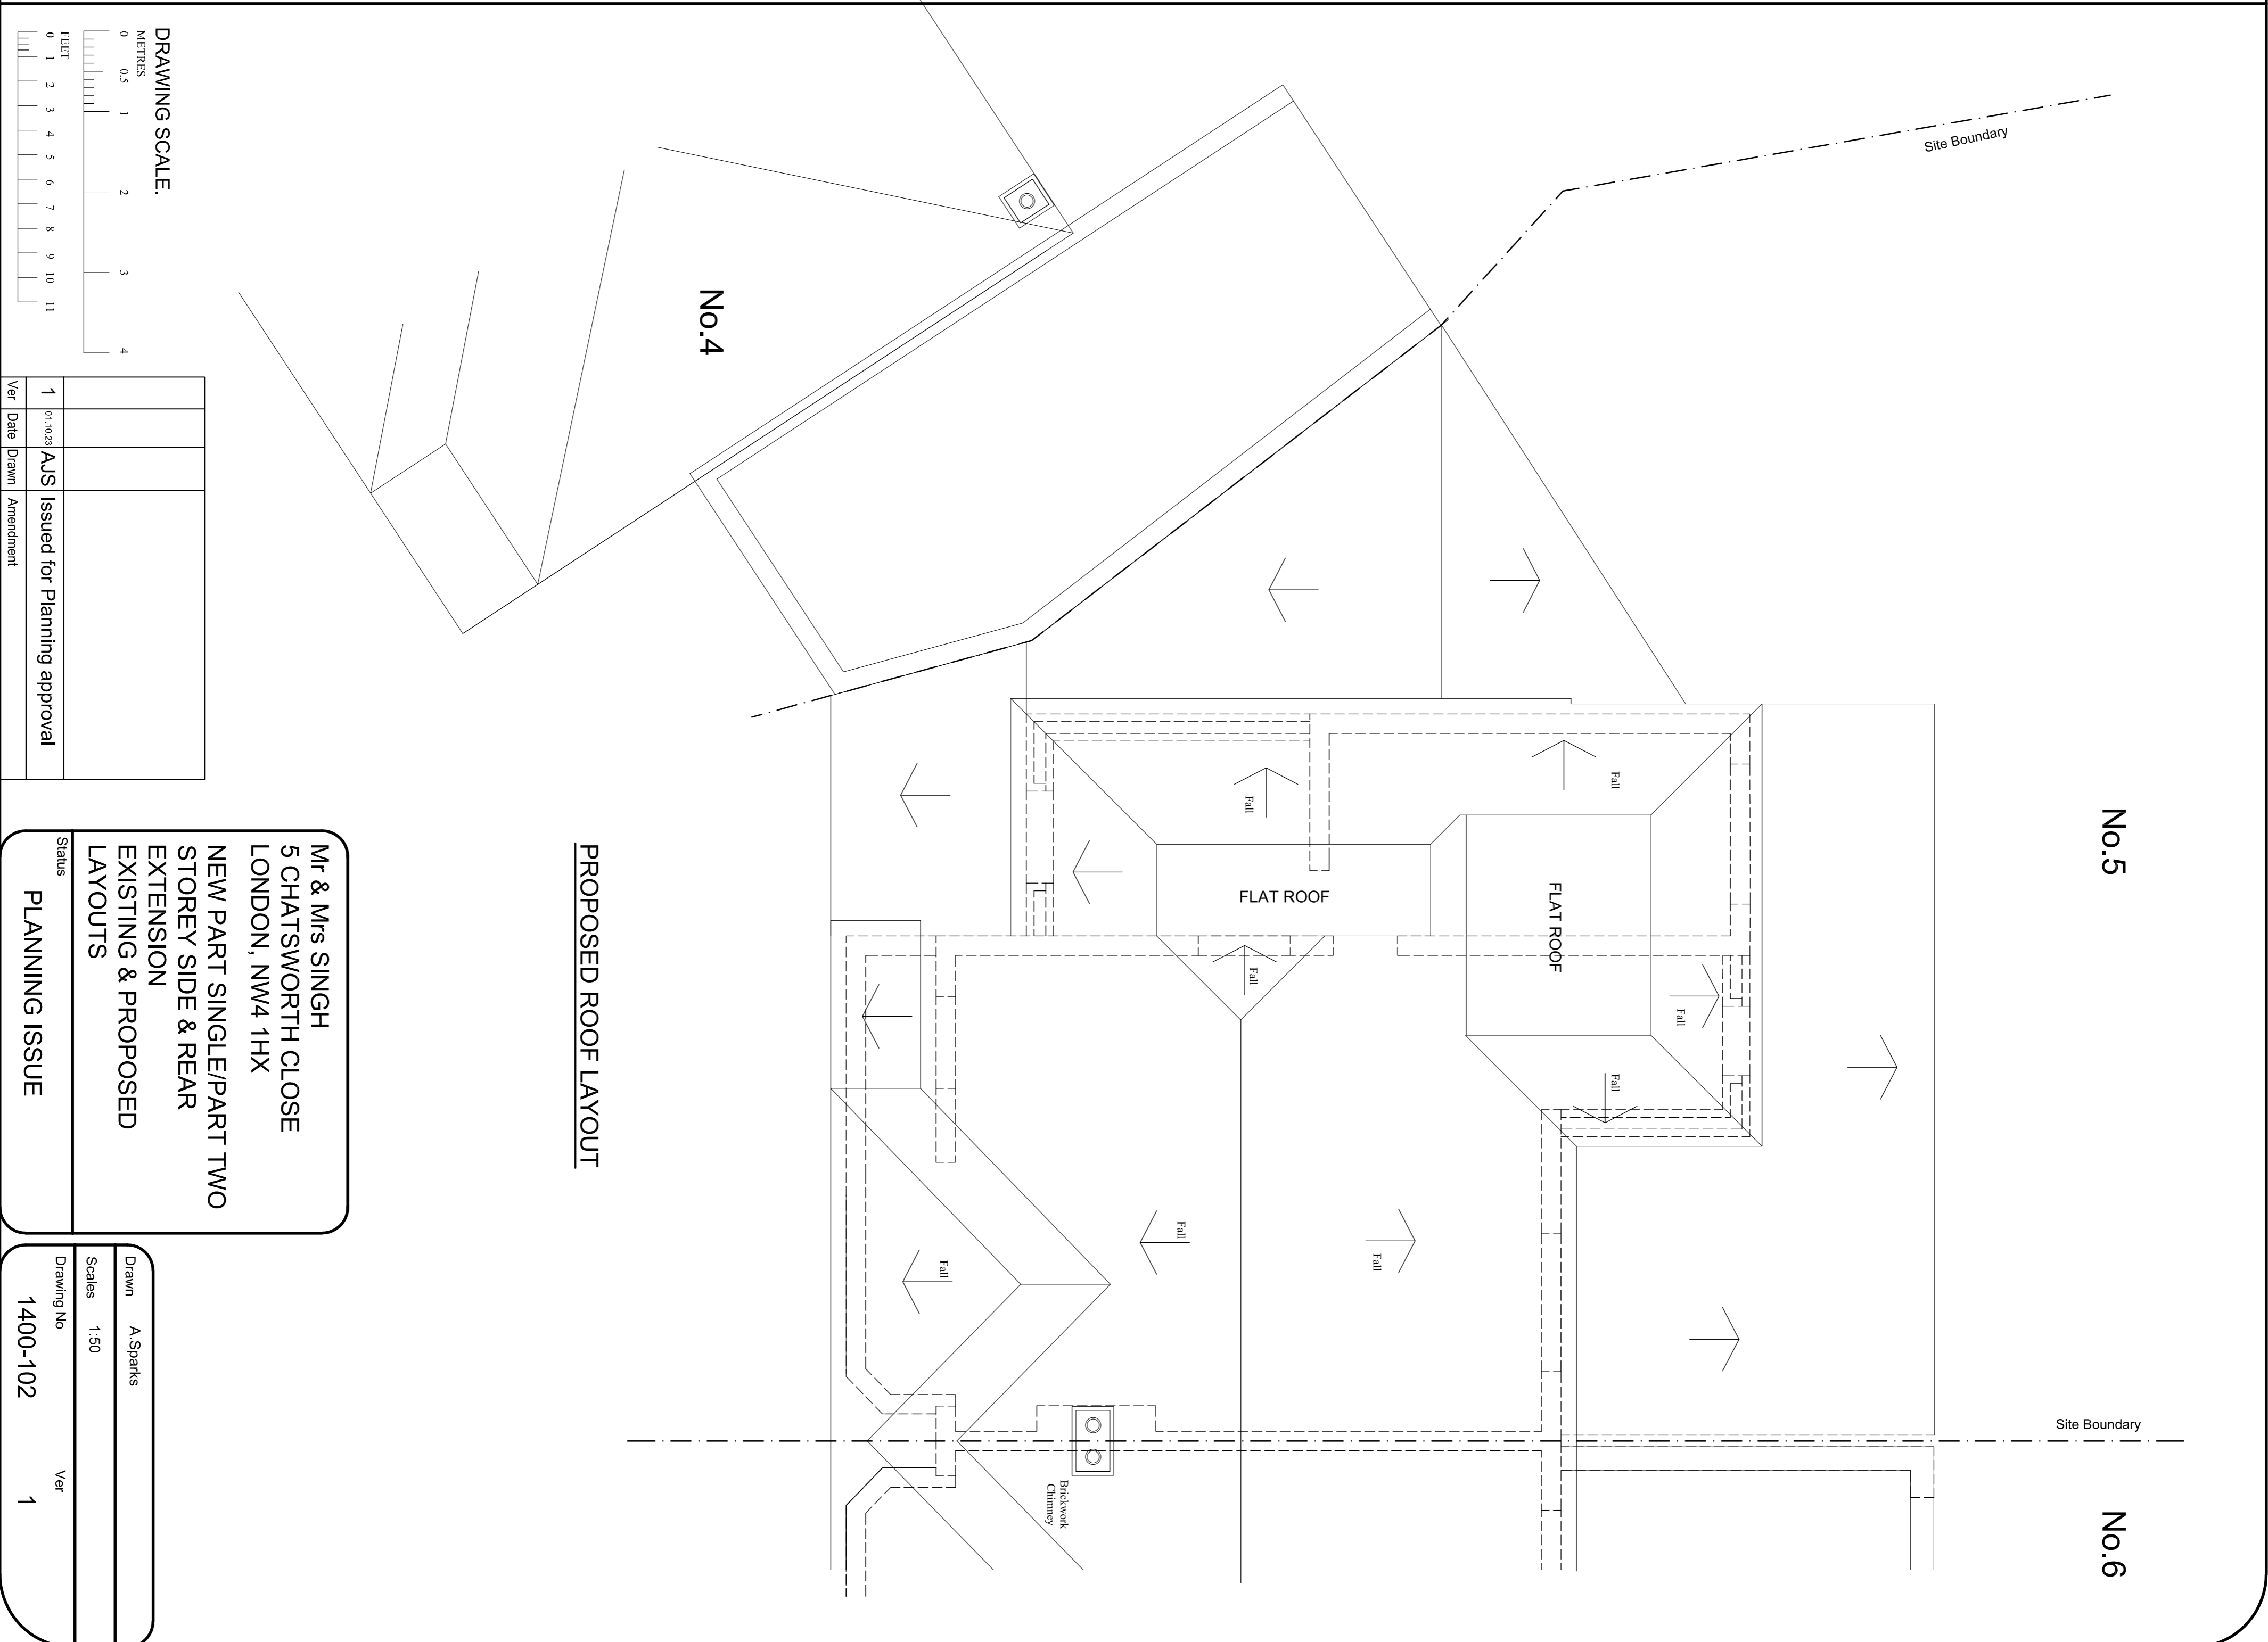

PROPOSED ROOF LAYOUT

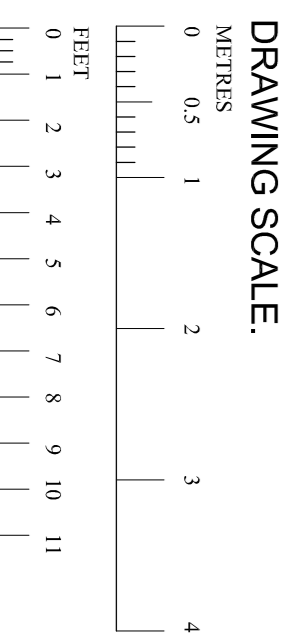

Ver	Date	Drawn	Amendment
1	10/10/2011	AJS	Issued for Planning approval

Mr & Mrs SINGH
5 CHATSWORTH CLOSE
LONDON, NW4 1HX
NEW PART SINGLE/PART TWO
STOREY SIDE & REAR
EXTENSION & PROPOSED
EXISTING & PROPOSED
LAYOUTS

Status
PLANNING ISSUE

Drawn	A.Sparks	Var	
Scales	1:50	Drawing No	1400-102
		Var	1