



EXISTING GROUND FLOOR LAYOUT

PROPOSED GROUND FLOOR LAYOUT

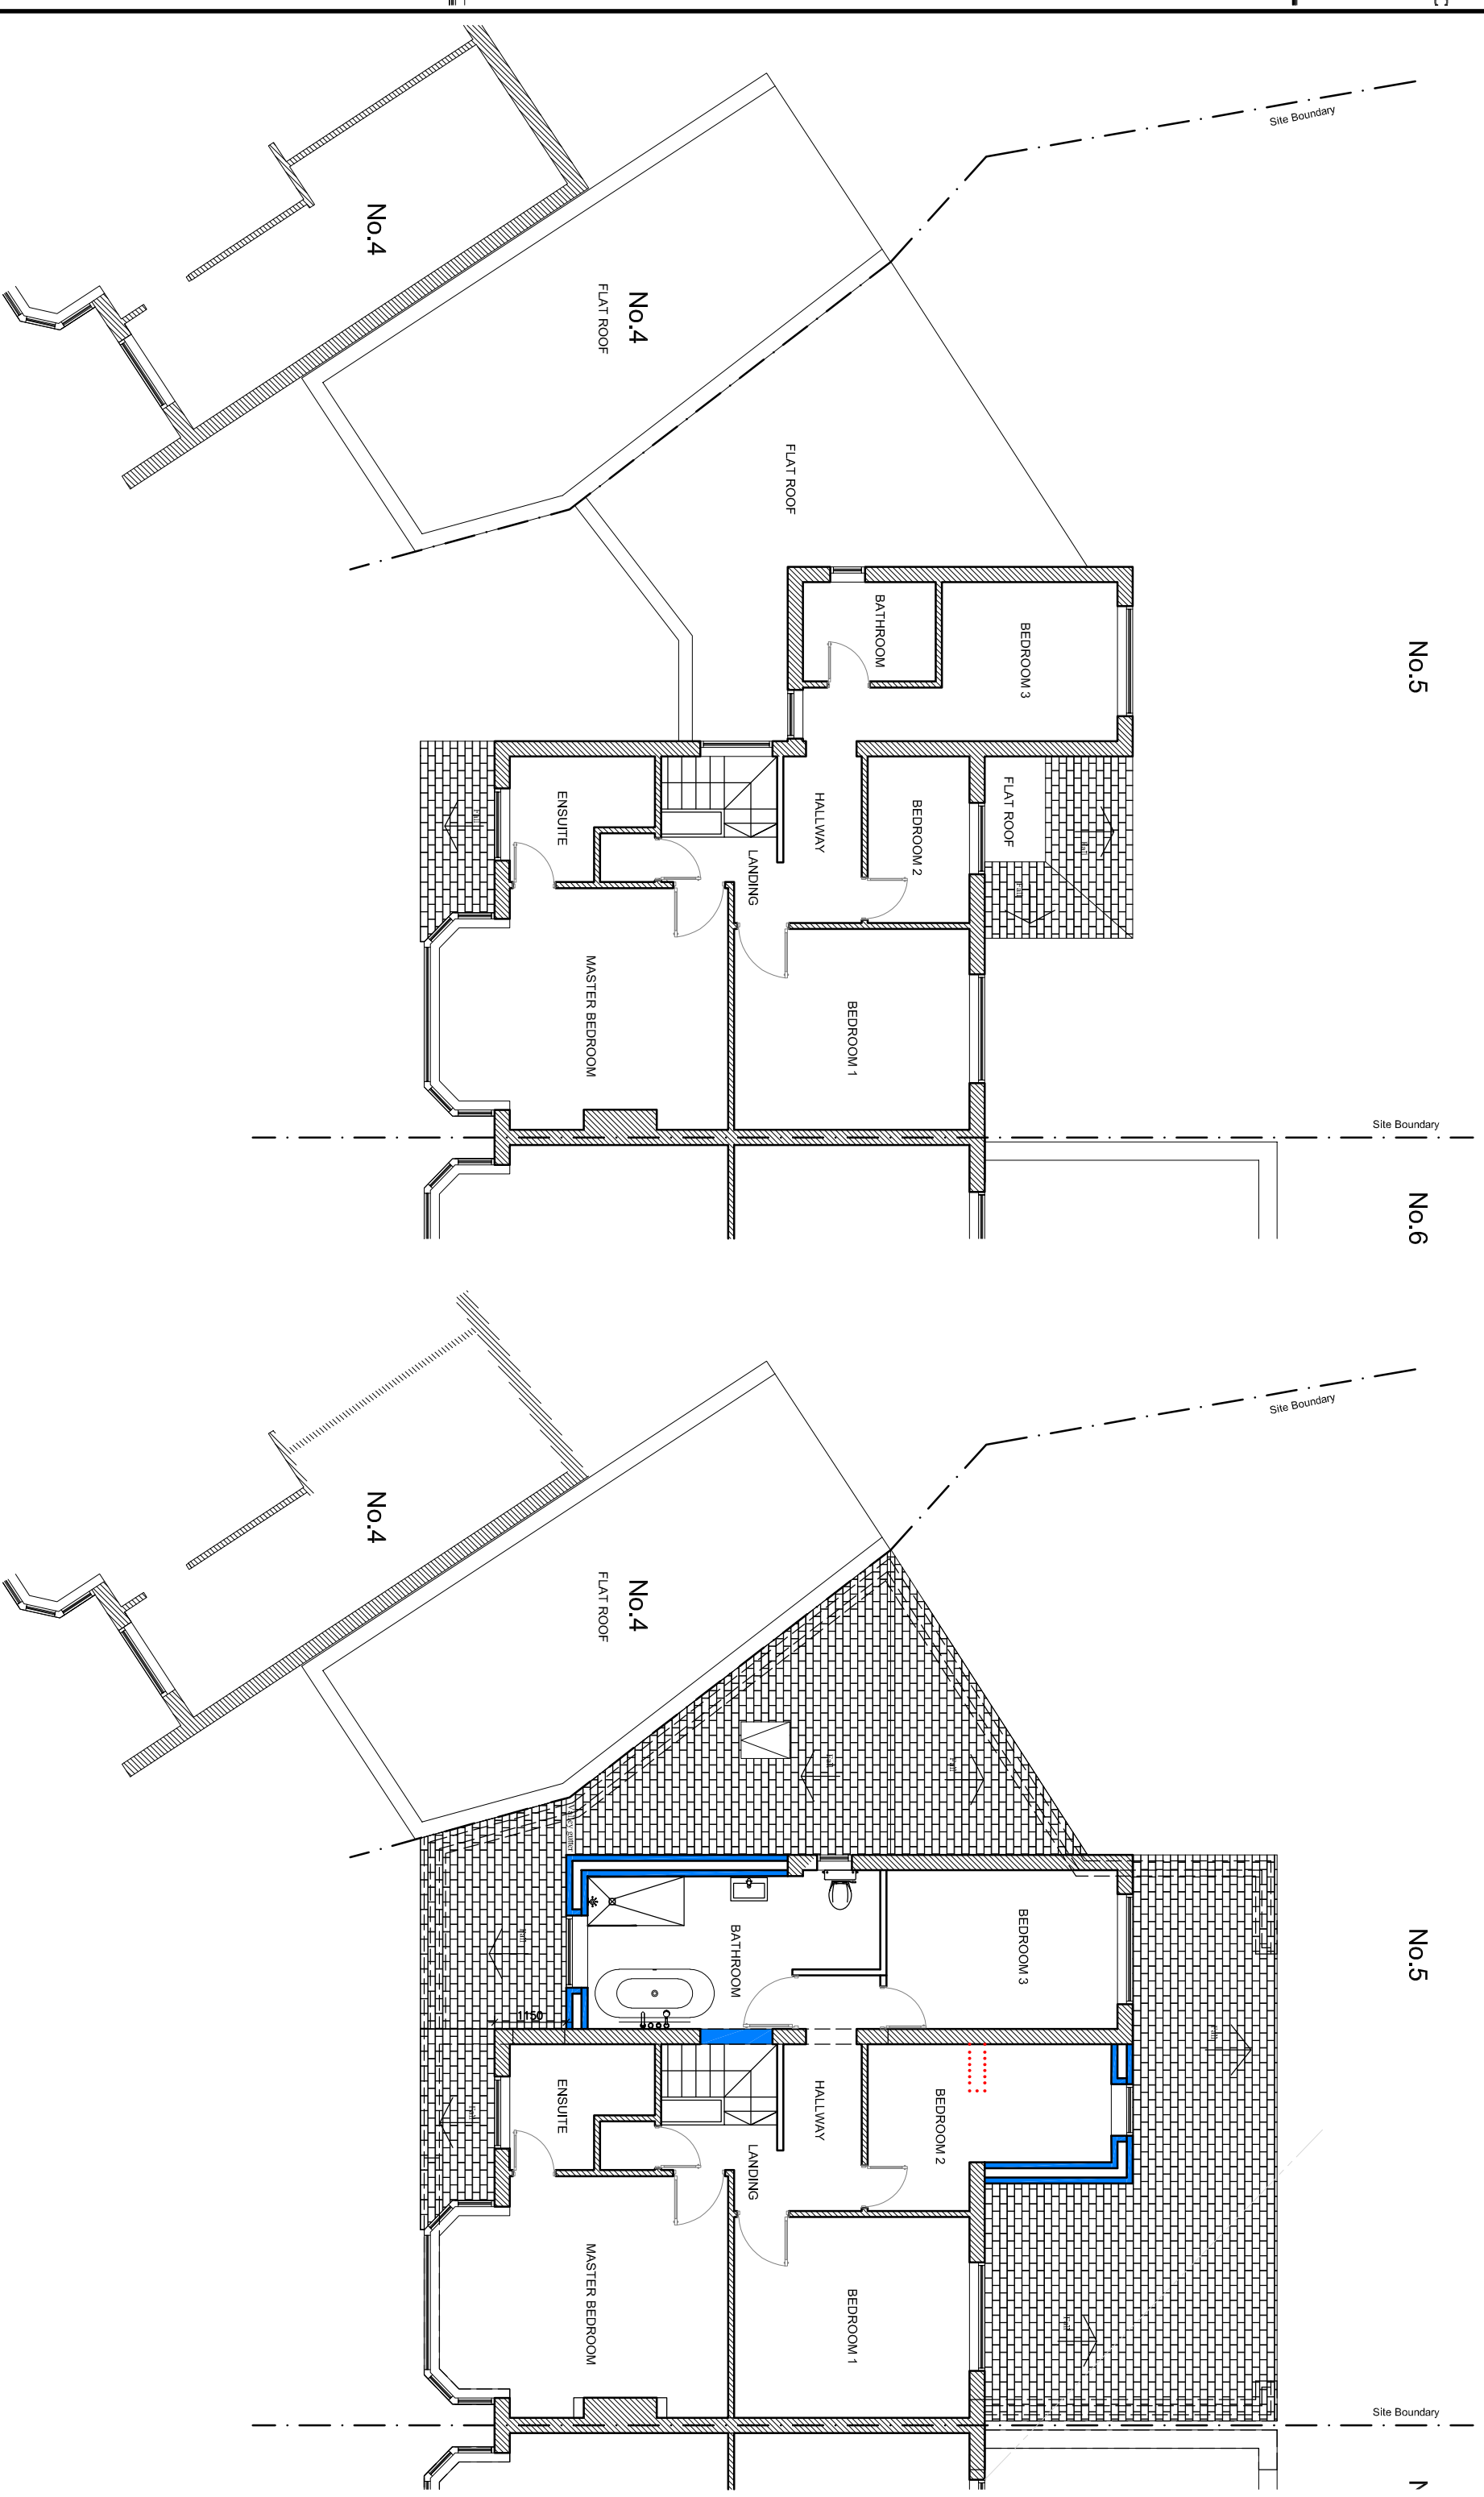


EXISTING FIRST FLOOR LAYOUT


PROPOSED FIRST FLOOR LAYOUT

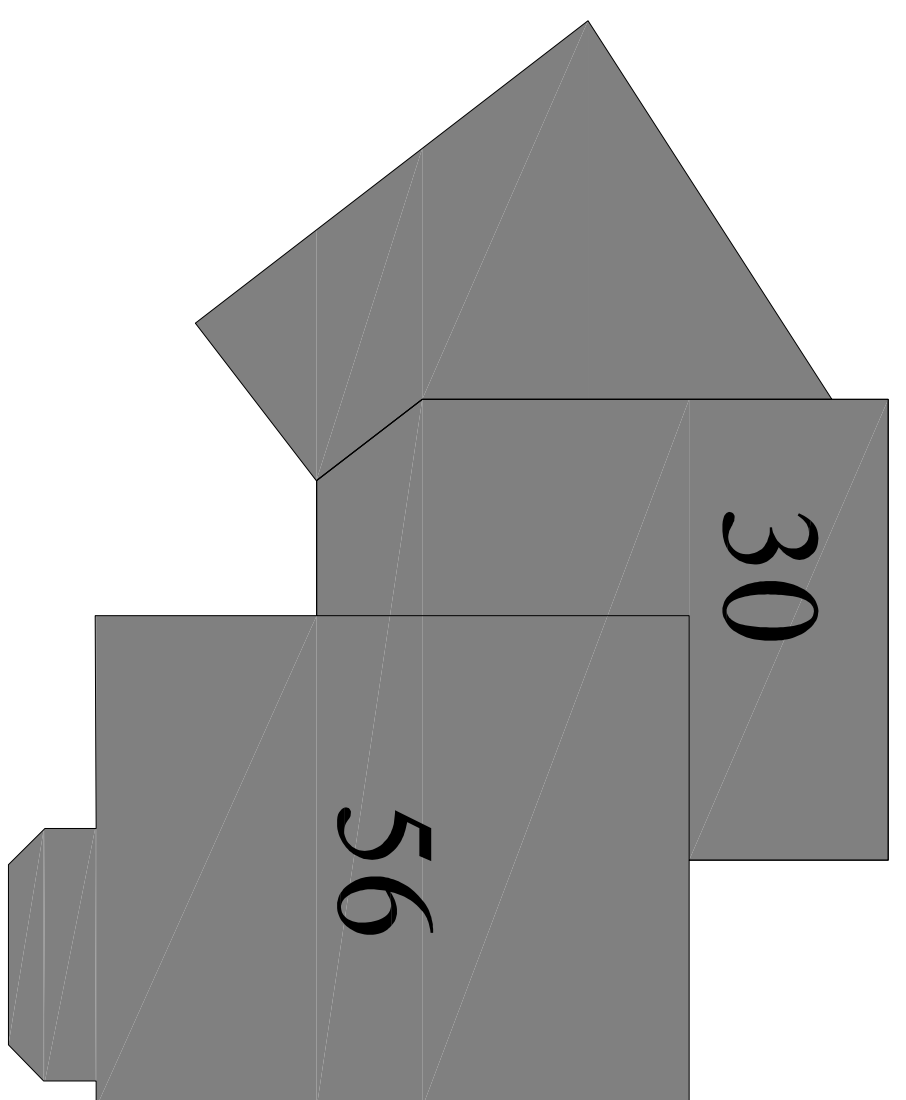


EXISTING GROUND FLOOR LAYOUT
VOLUME AREA

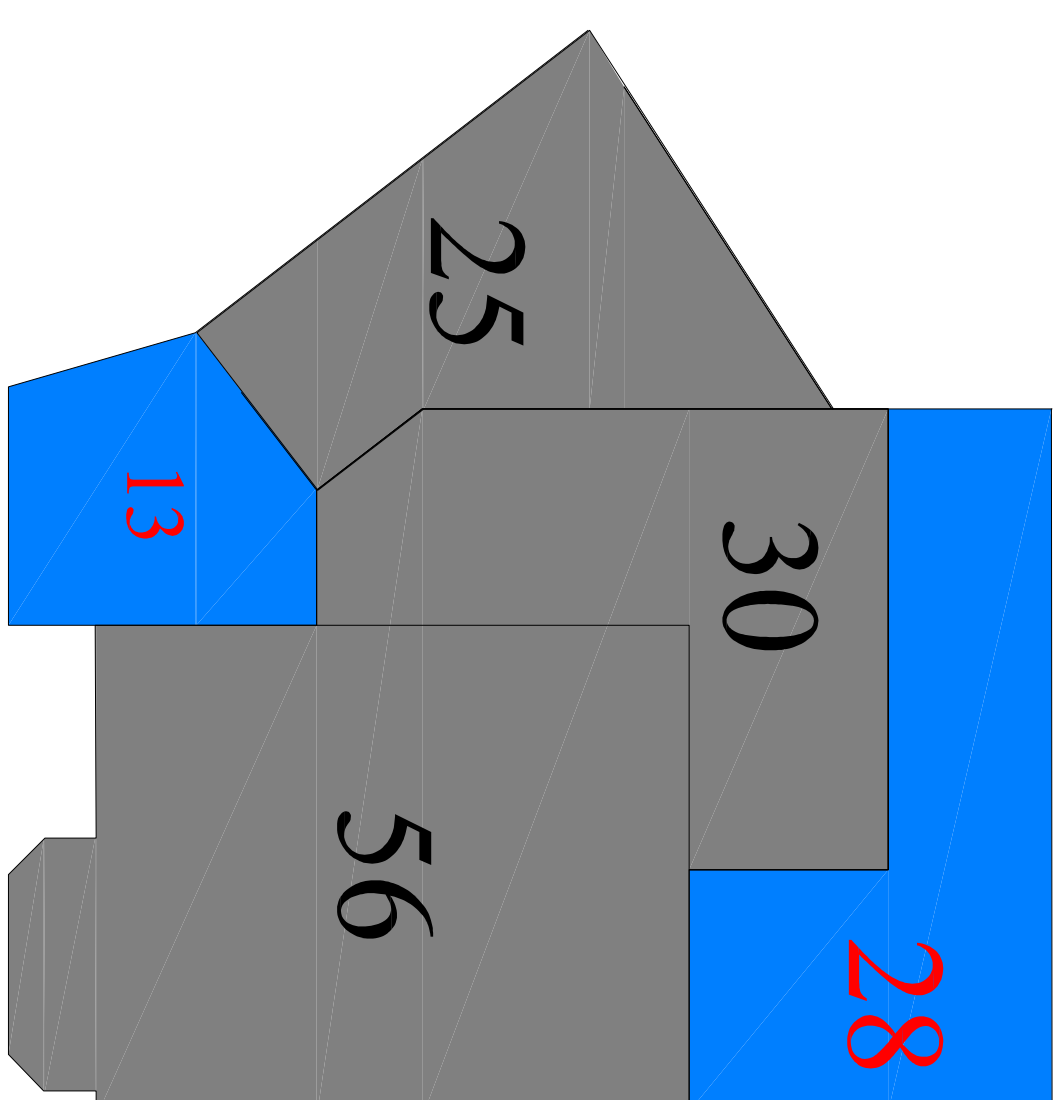


PROPOSED/EXISTING GROUND FLOOR LAYOUT
VOLUME AREA

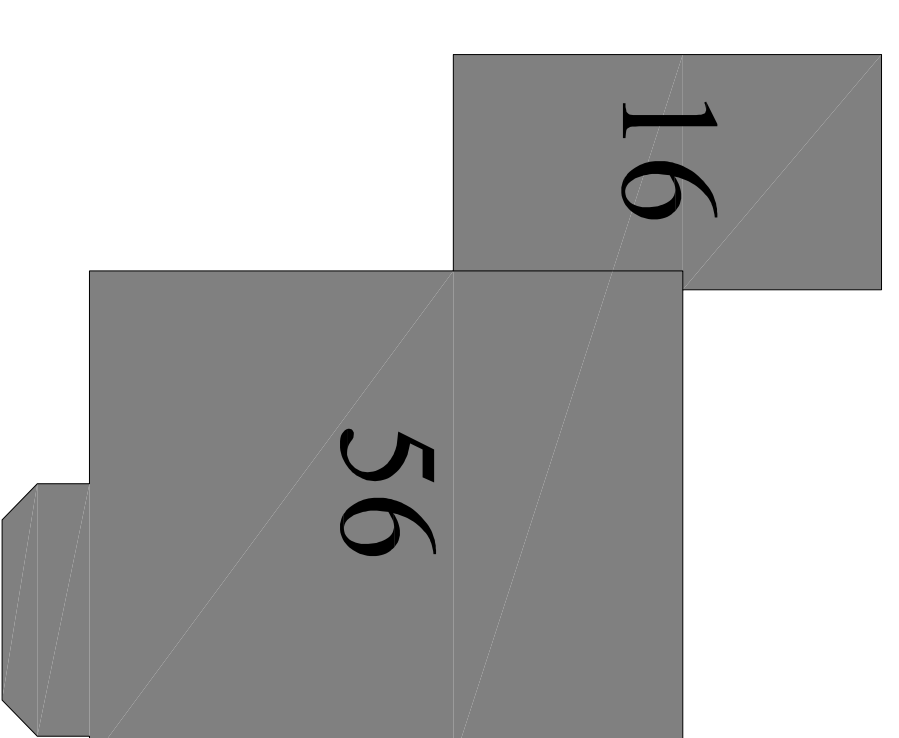

EXISTING FIRST FLOOR LAYOUT
VOLUME AREA

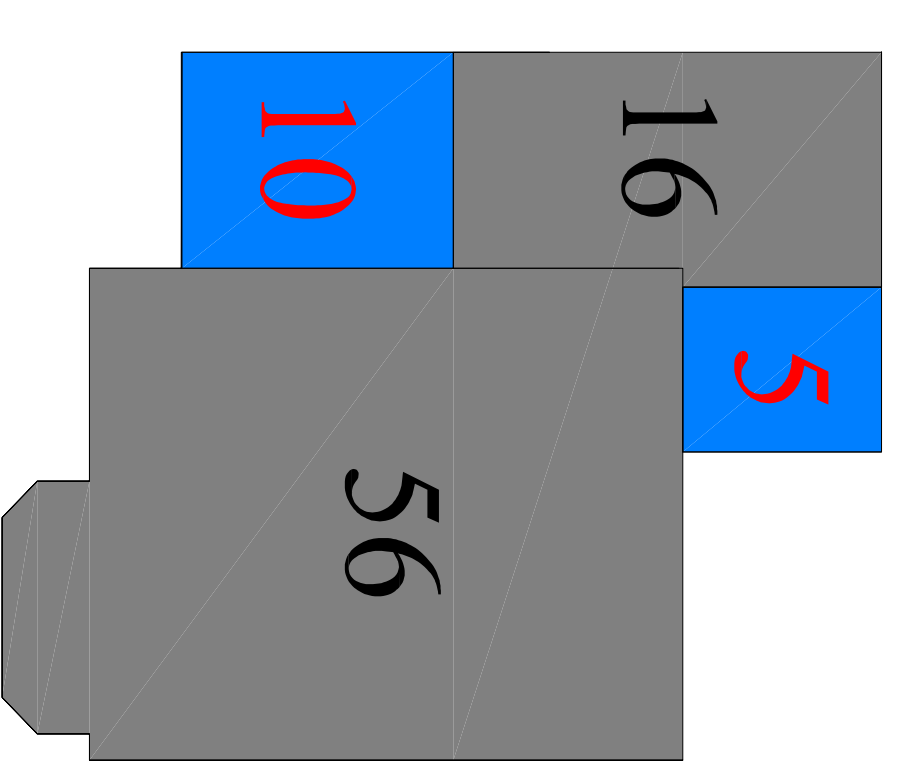

PROPOSED/EXISTING
FIRST FLOOR LAYOUT
VOLUME AREA

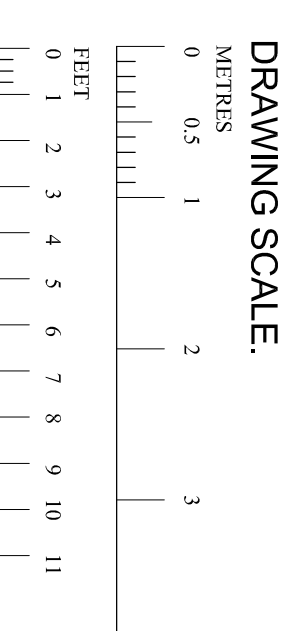

DRAWING SCALE.

Ver	Date	Drawn	Amendment
1	10/10/20	AJS	Issued for Planning approval

Mr & Mrs SINGH
5 CHATSWORTH CLOSE
LONDON, NW4 1HX
NEW PART SINGLE/PART TWO
STOREY SIDE & REAR
EXTENSION
EXISTING & PROPOSED
VOLUME AREAS

Status
PLANNING ISSUE

Drawn	A.Sparkis	Var	1
Scales	1:50		
Drawing No	1400-103		