



DOWNTAKINGS

01 Plan
DT(--)-101 Downtakings South Frederick St 1:50

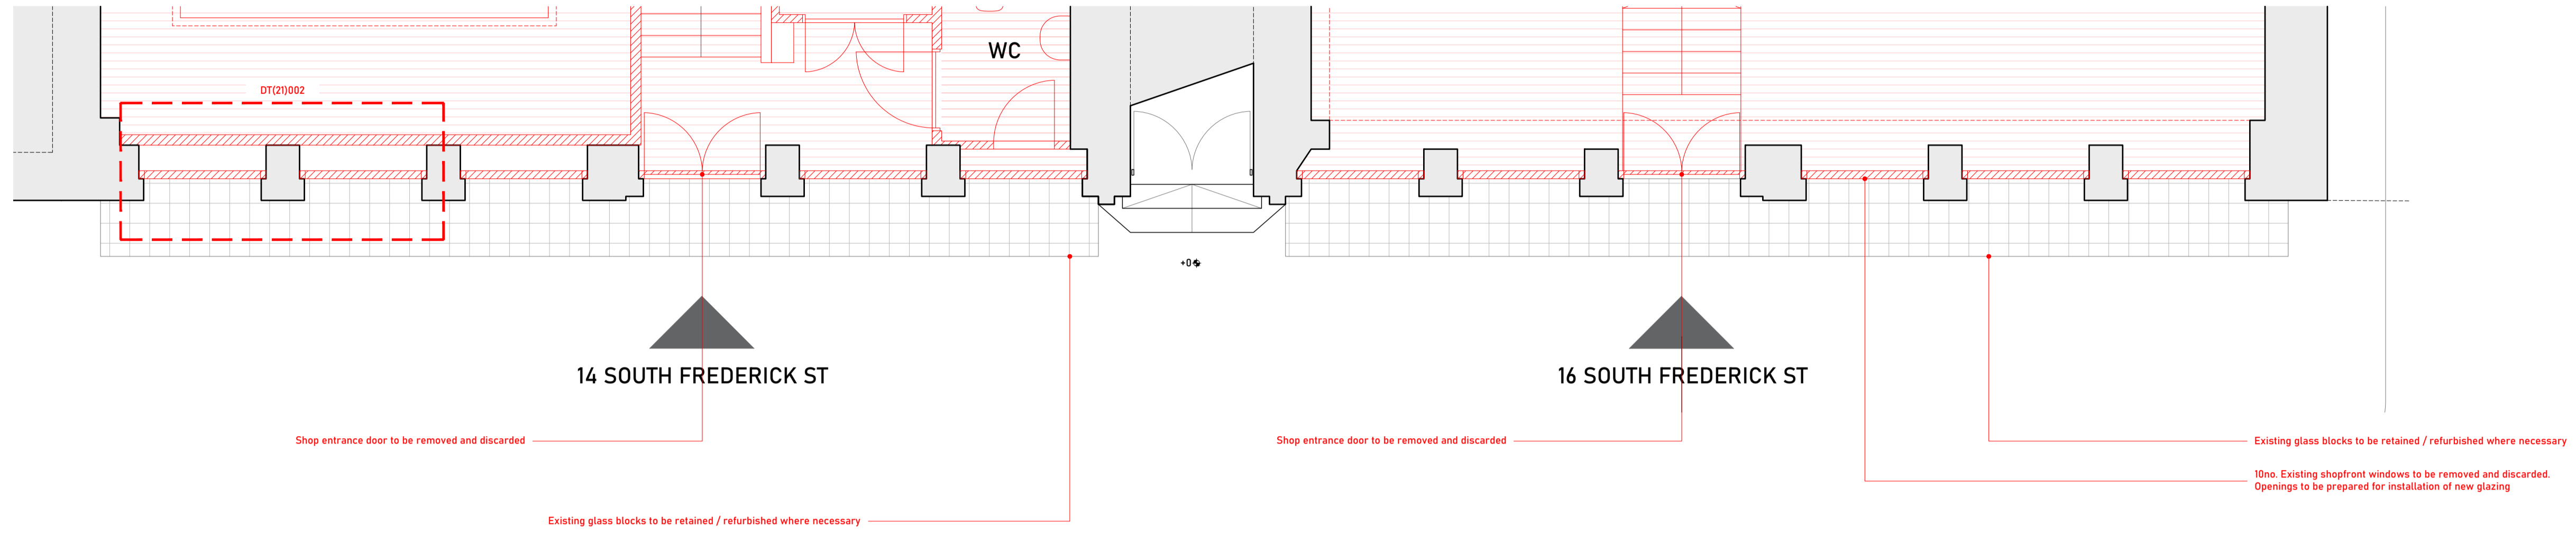


02 Elevation
DT(--)-101 Downtakings South Frederick St 1:50

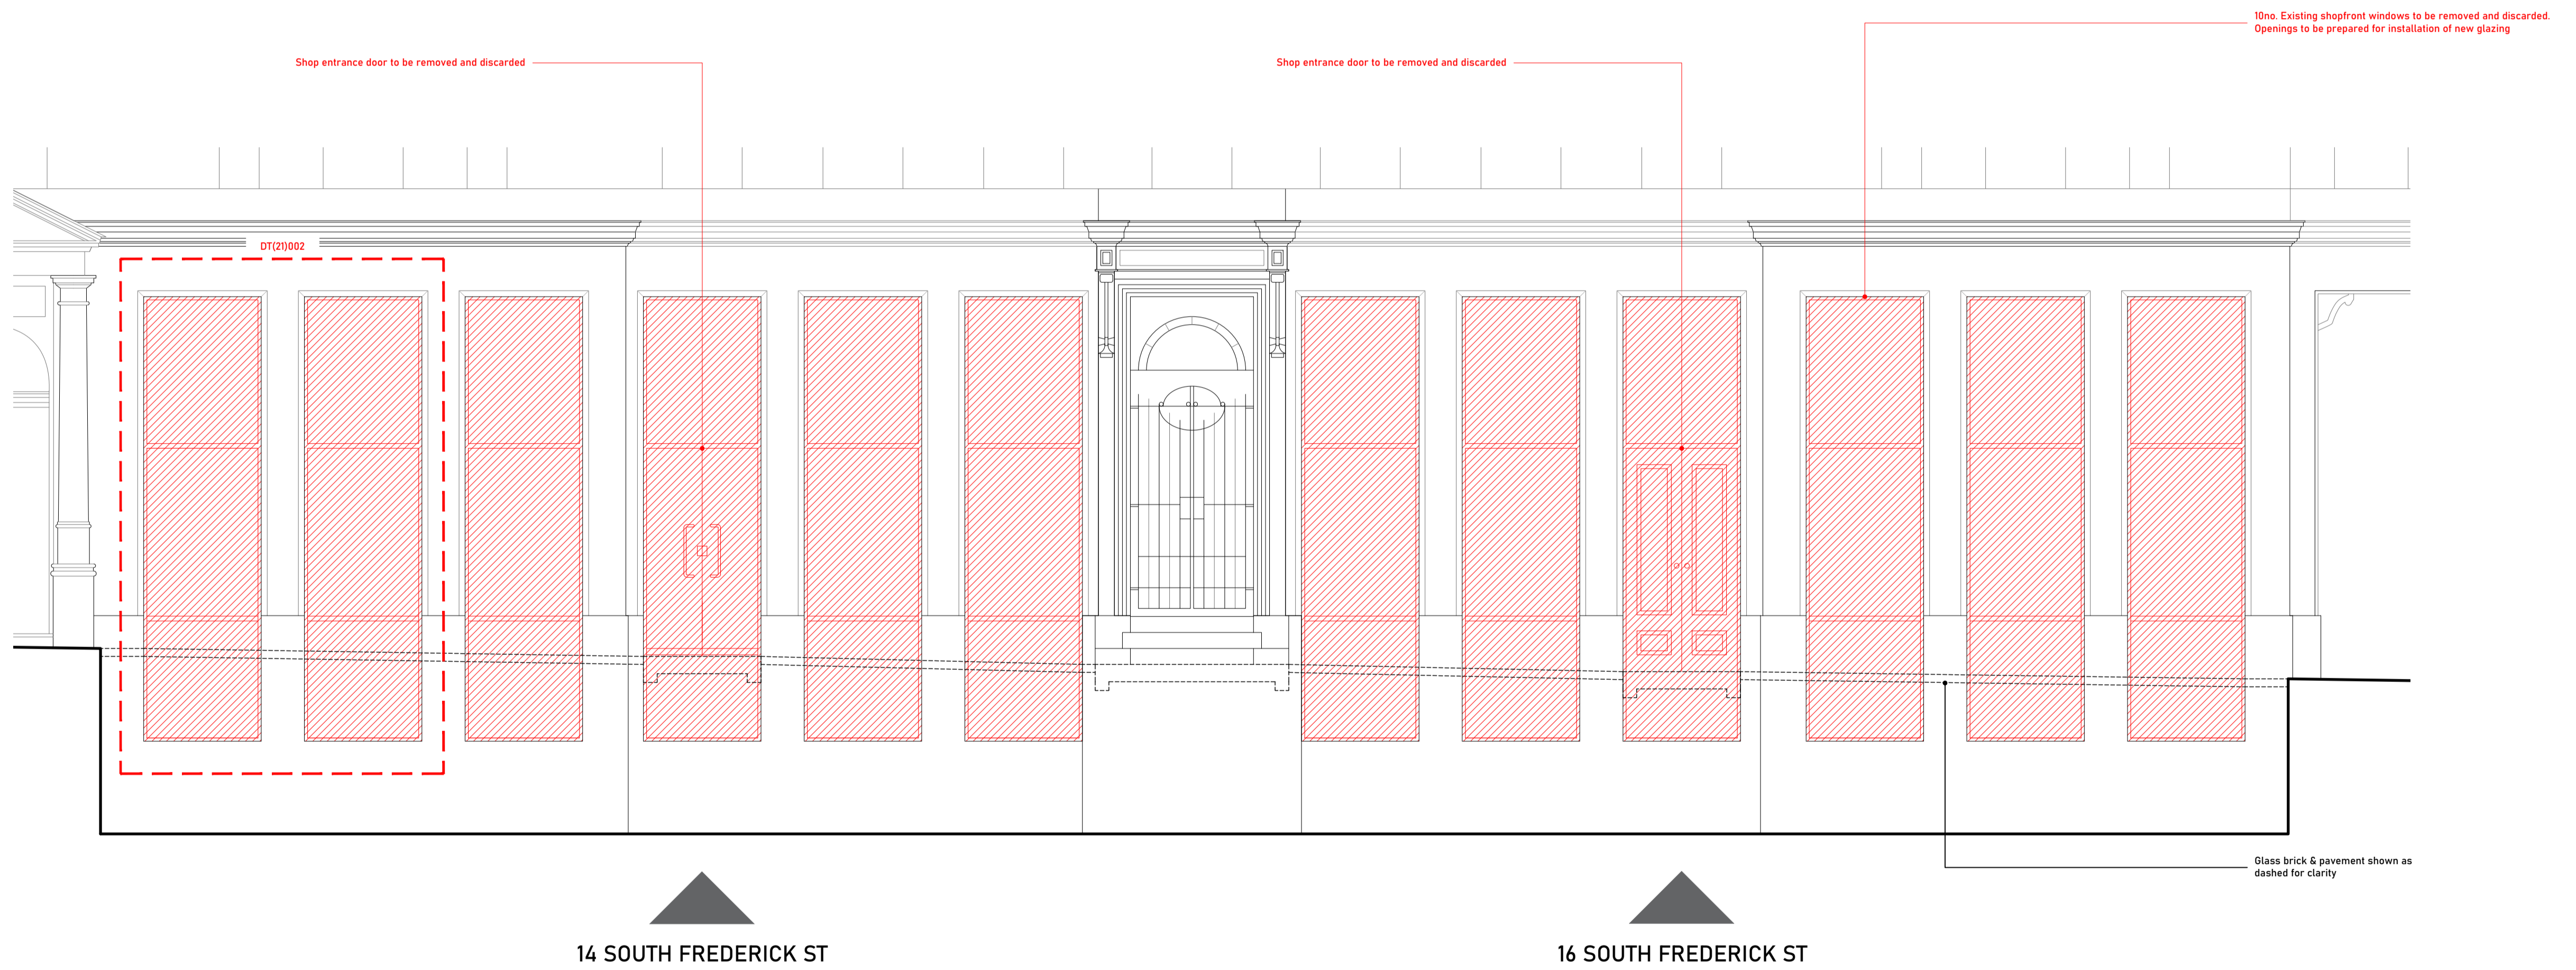

General notes
All dimensions to be checked on site. Do not scale from drawings. Only written dimensions to be respected. Errors to be reported immediately to the architect. To be read in conjunction with all relevant drawings and specifications. All existing site, tree and building information has been compiled from different sources. Dimensions to be verified before proceeding with work. Any areas indicated are approximate and indicative only. © Marini O'Shea Limited

Rev.	Date	Description	Initial

0 0.5 1 2.5m

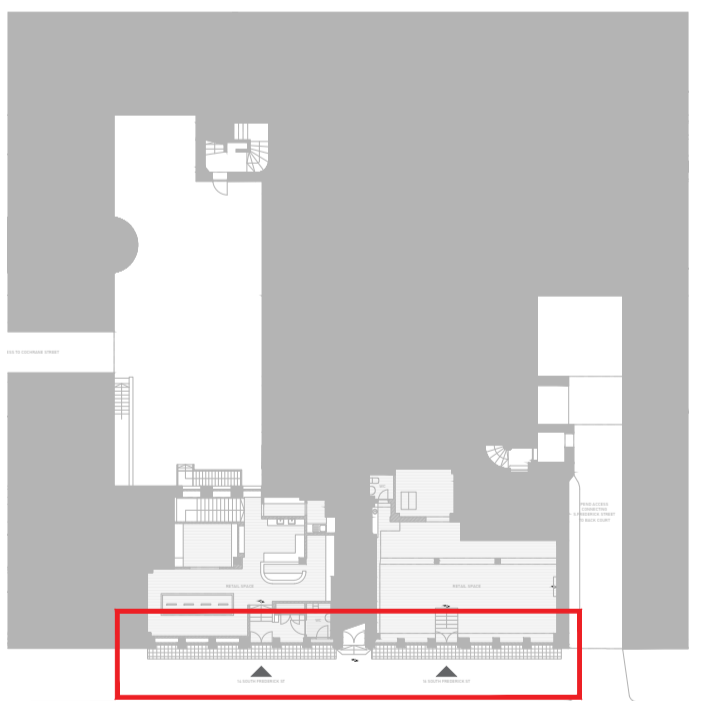

Marini O'Shea architects



studio@marinioshea.com
+44 (0) 141 328 1323
www.marinioshea.com

Drawing name
Downtakings South Frederick St

Drawing number
DT(--)-101

Date
08.2023

Scale
1:50 @ A1

Status
Planning

Revision
--

Project
14-16 South Frederick Street
Glasgow
G1 1HJ

Project number
165

Client
Carhartt WIP