



DOWNTAKINGS

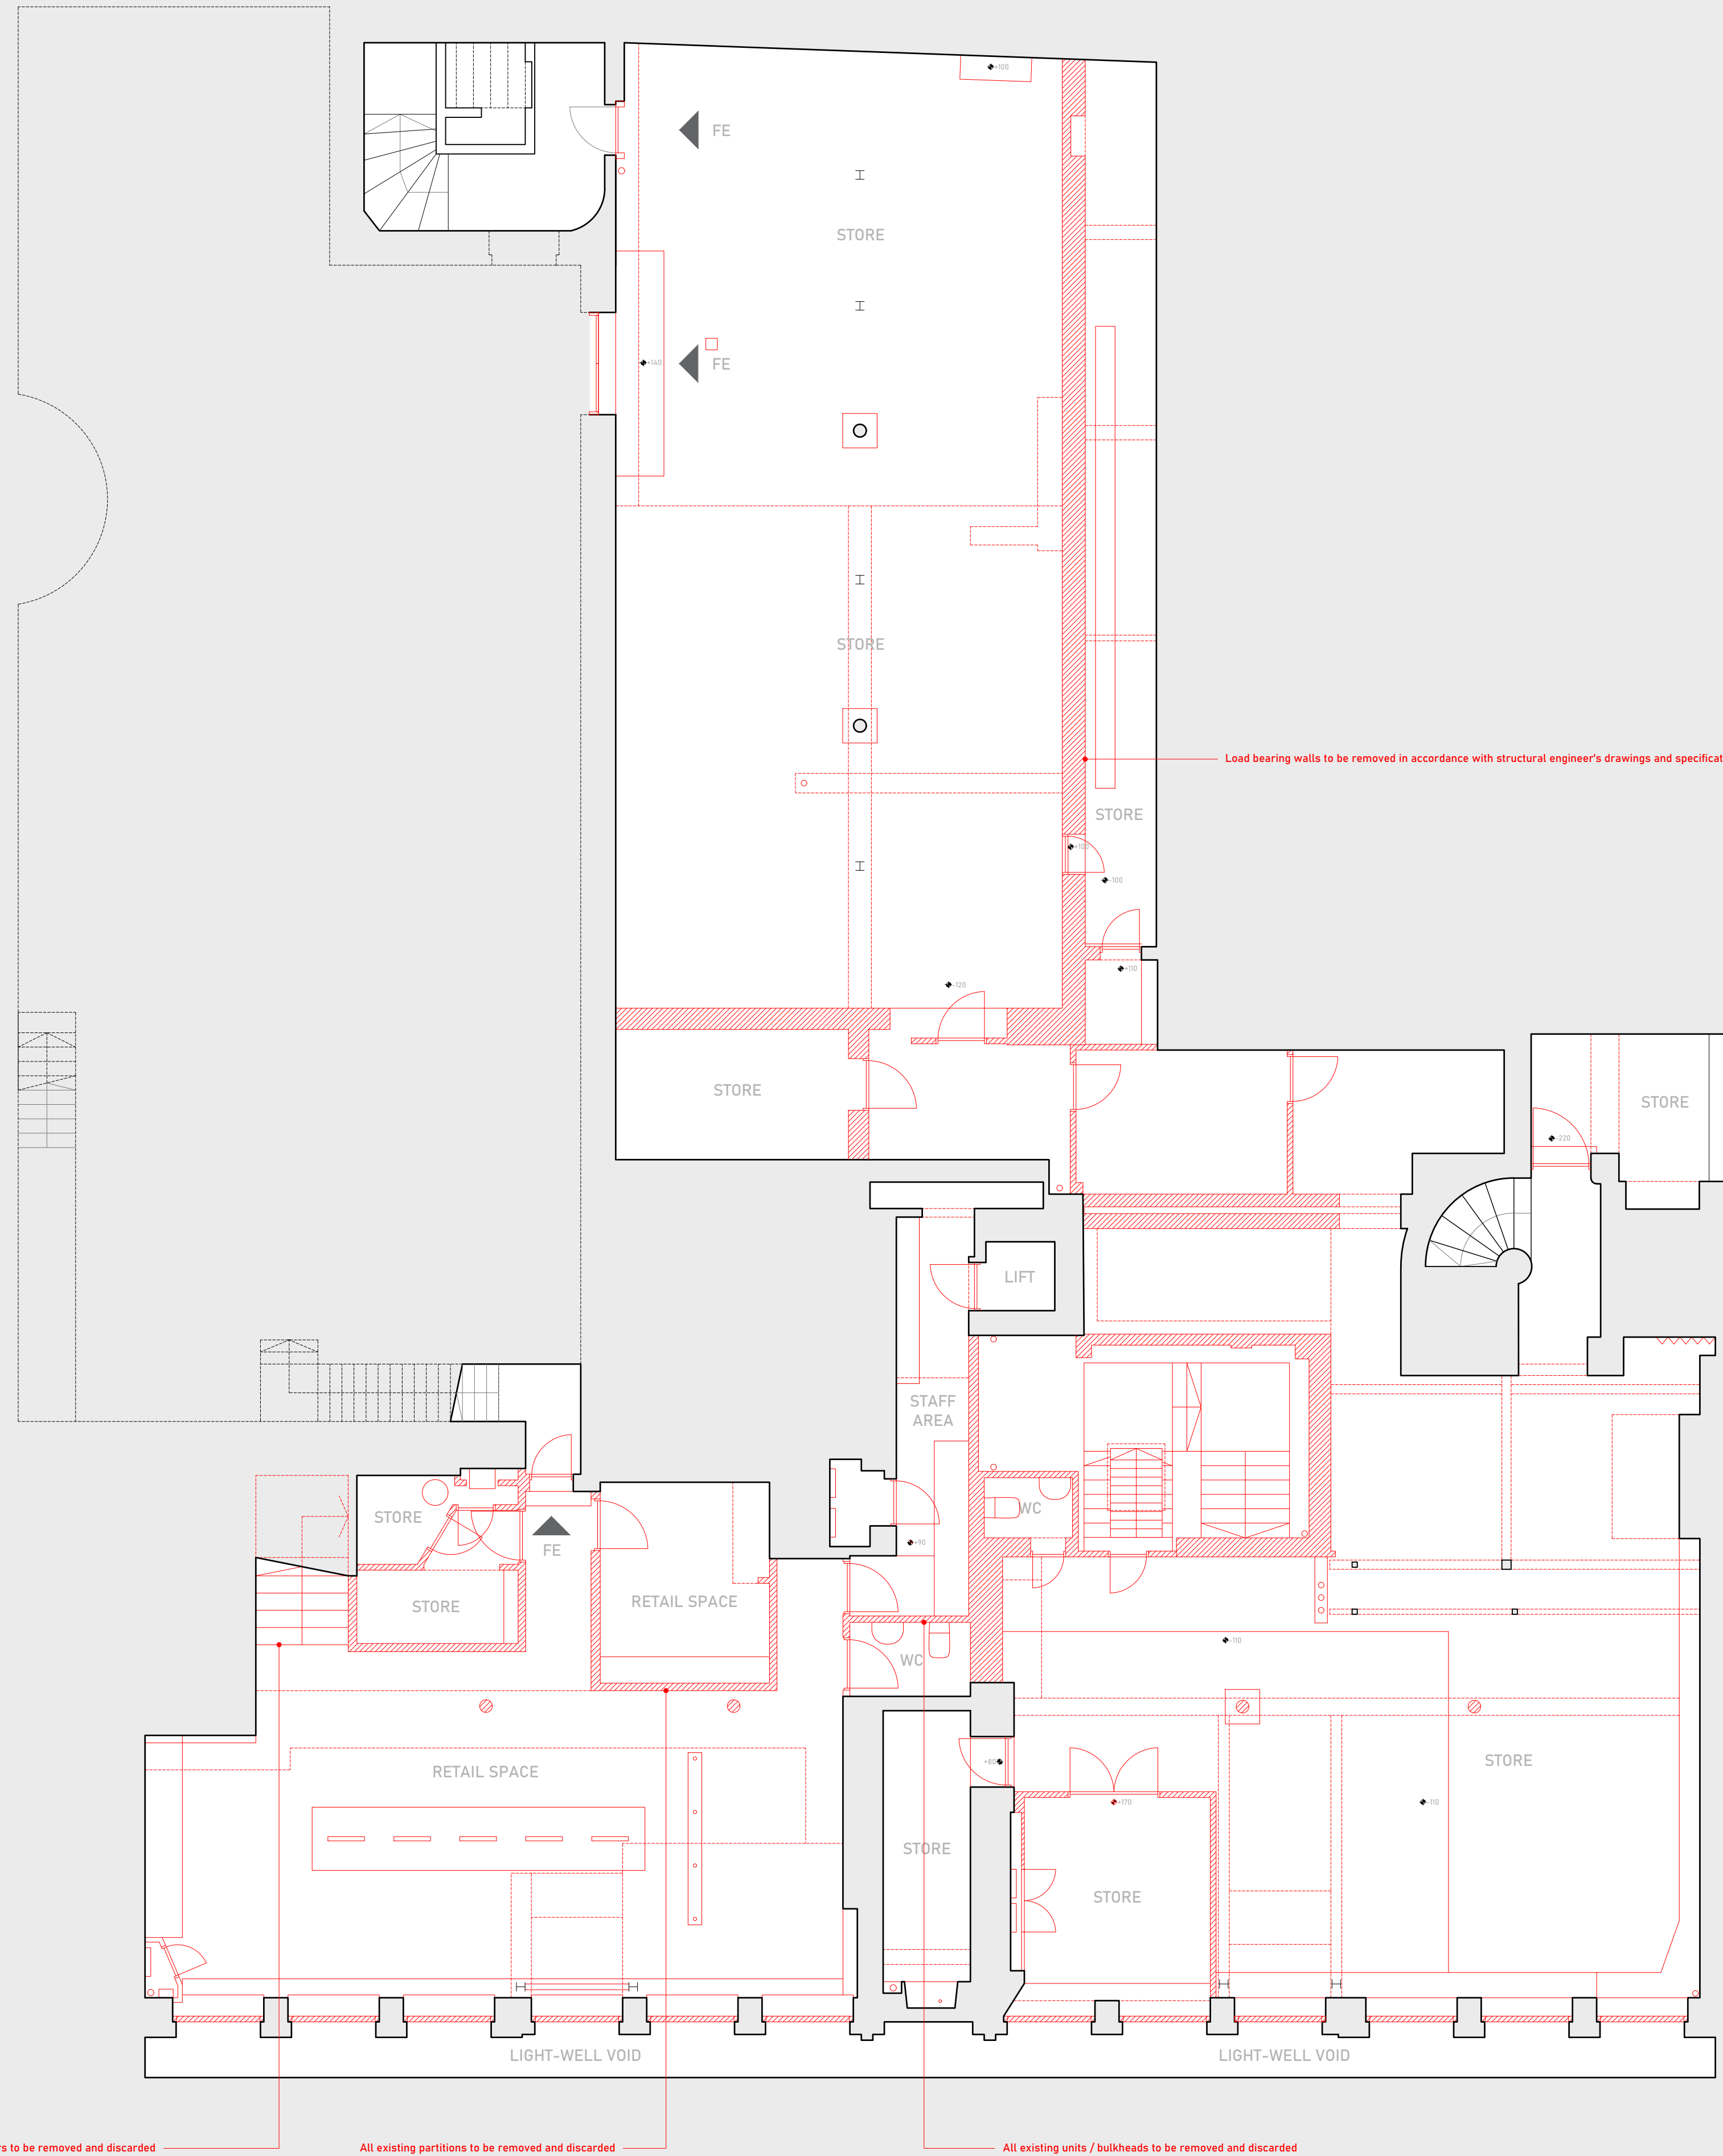

General notes
All dimensions to be checked on site. Do not scale from drawings. Only written dimensions to be respected. Errors to be reported immediately to the architect. To be read in conjunction with all relevant drawings and specifications. All existing site, tree and building information has been compiled from different sources. Dimensions to be verified before proceeding with work. Any areas indicated are approximate and indicative only. © Marini O'Shea Limited

Rev.	Date	Description	Initial

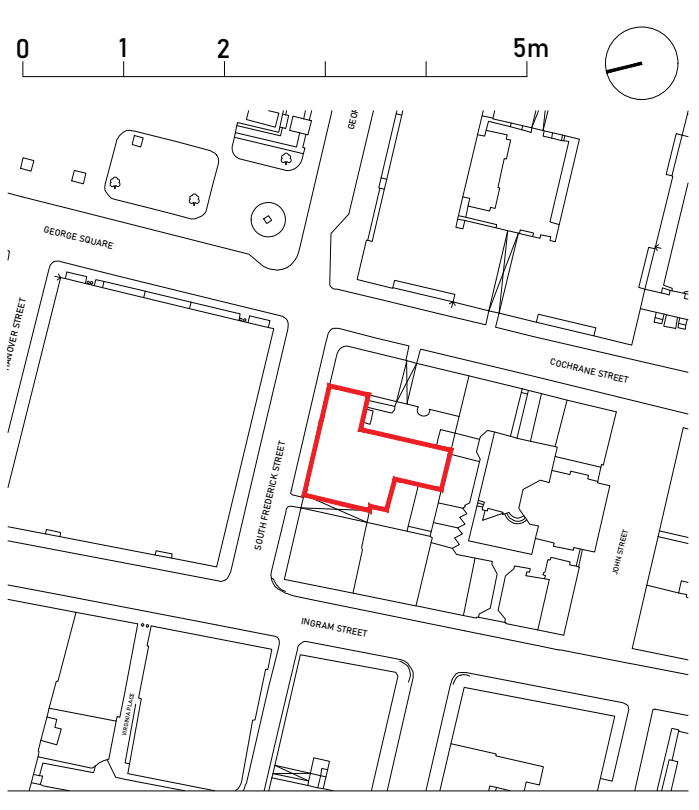

Marini O'Shea architects



studio@marinioshea.com
+44 (0) 141 328 1323
www.marinioshea.com

Drawing name: Downtakings basement plan
Drawing number: DT(--)-002

Date: 08.2023
Scale: 1:75 @ A1
Status: Planning

Revision: --

Project number: 165
Project: 14-16 South Frederick Street
Glasgow
G1 1HJ

Client: Carhartt WIP