

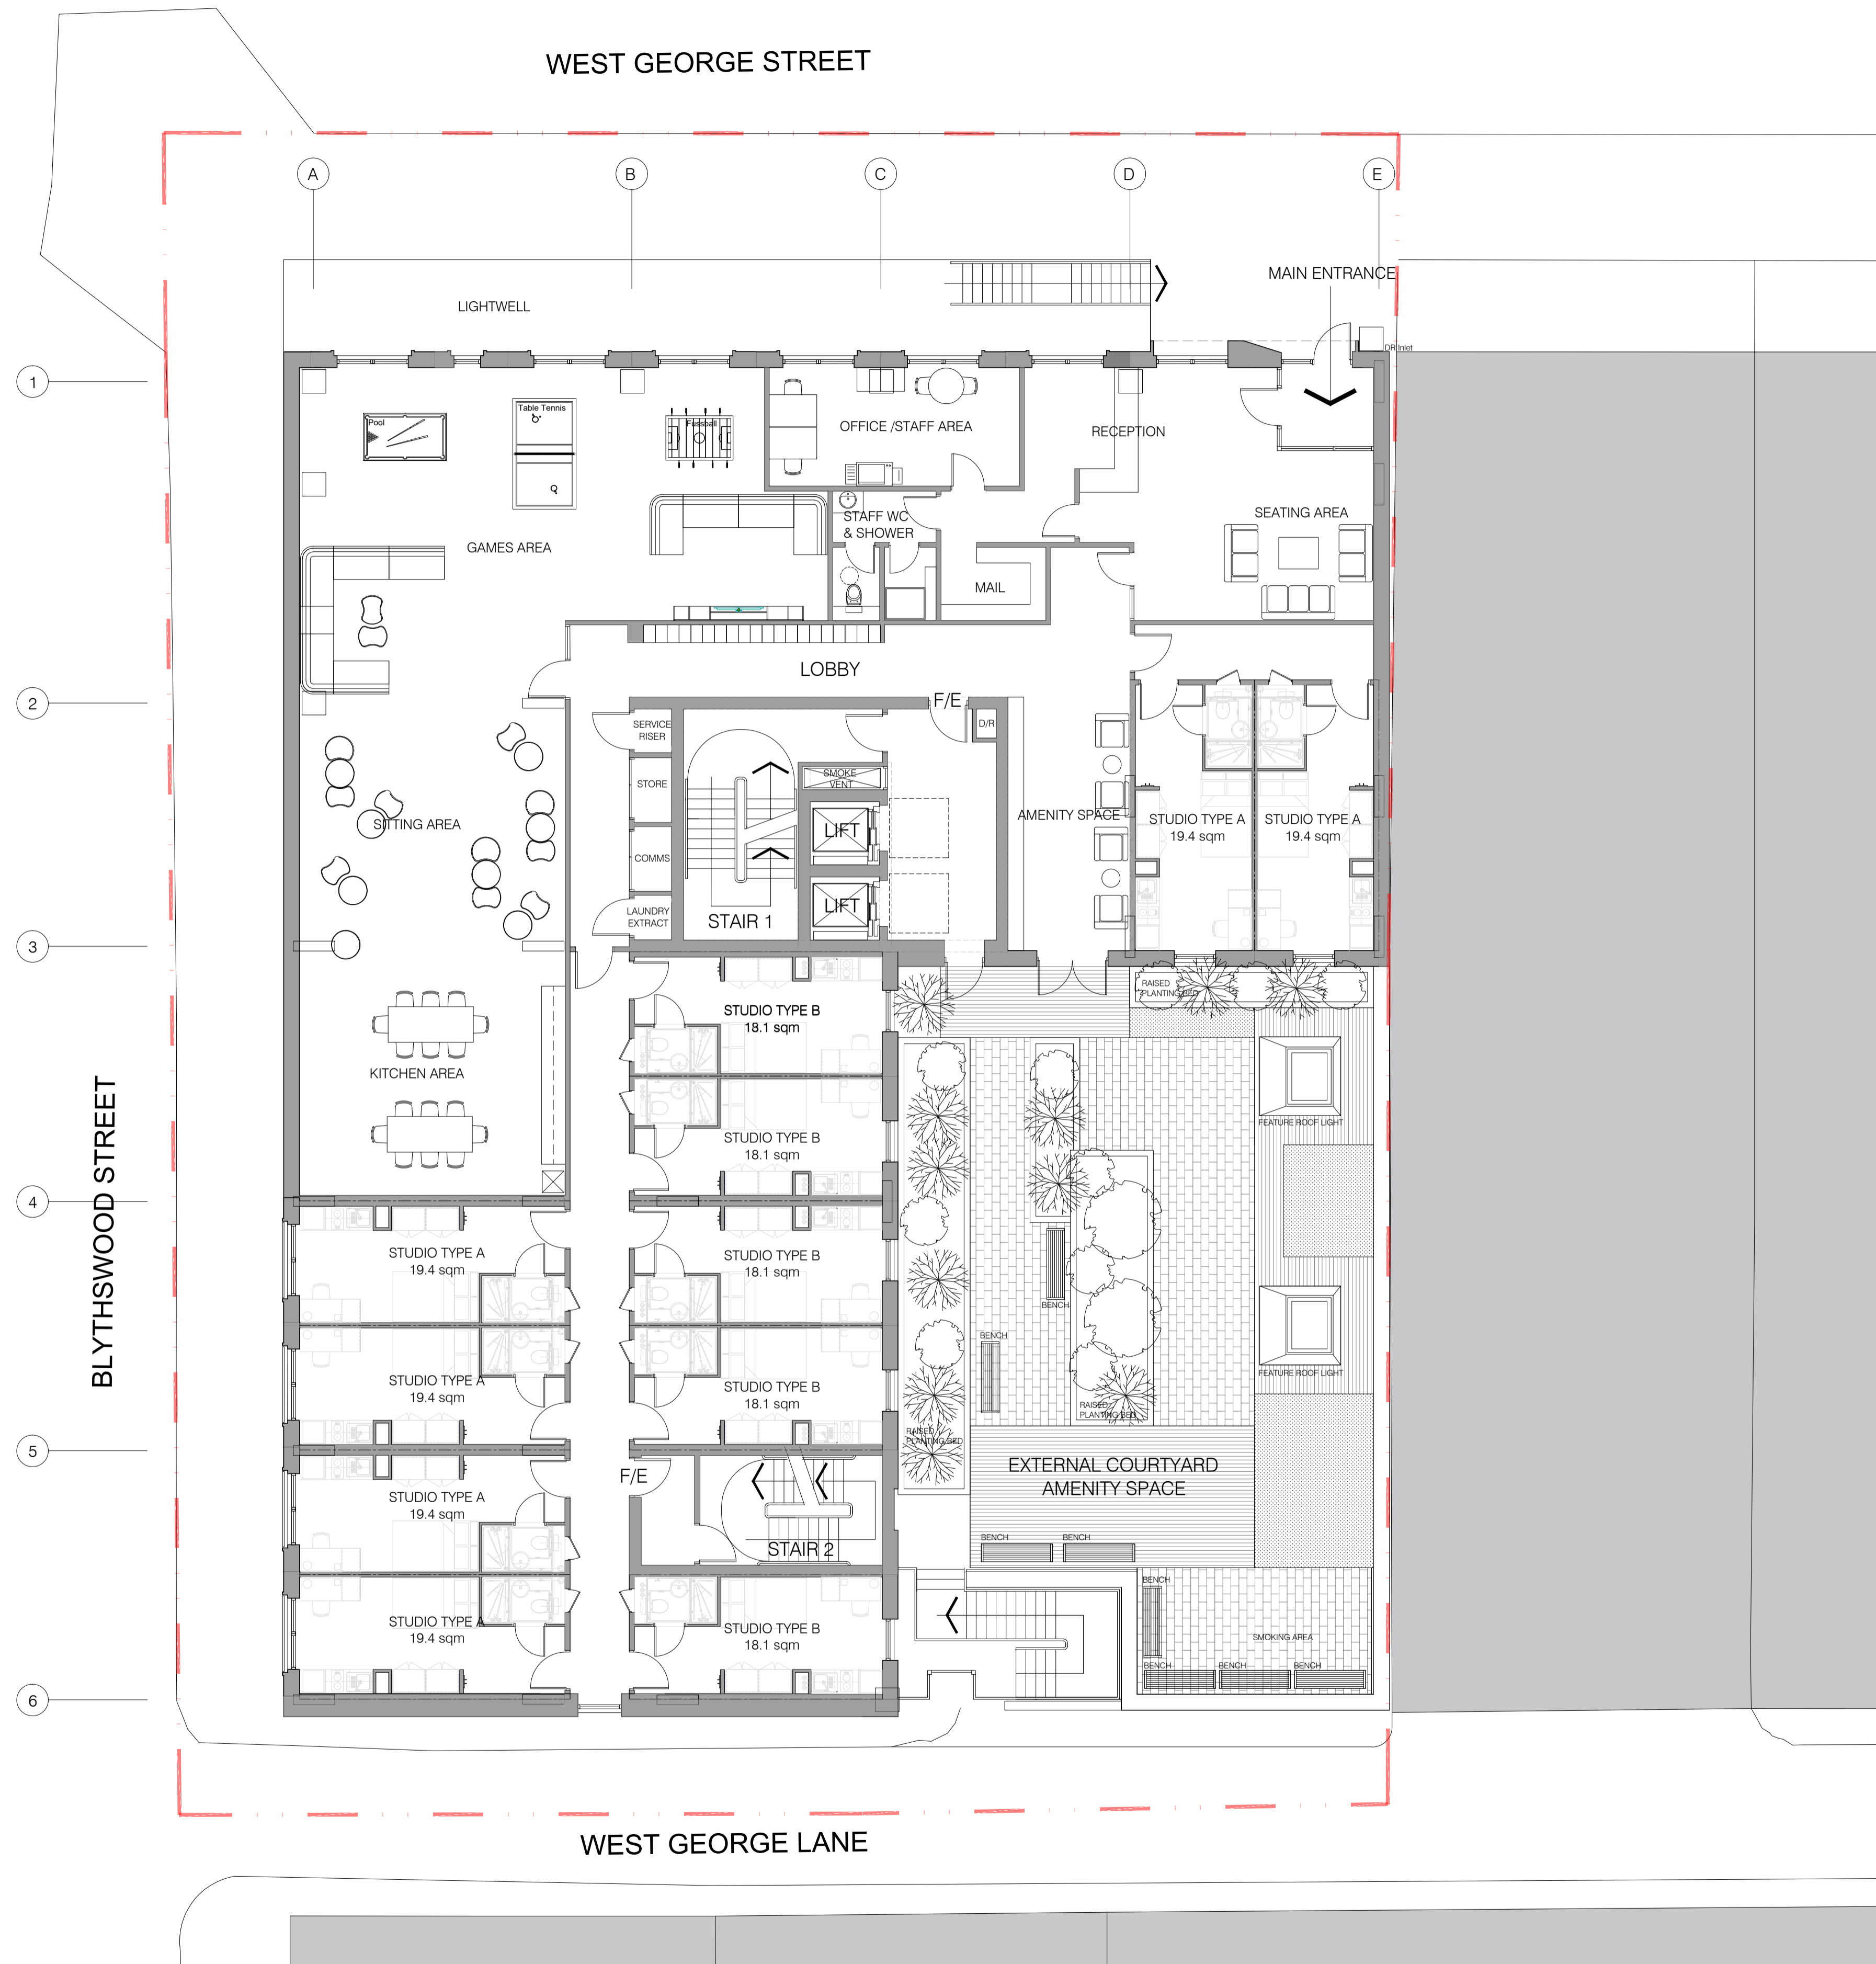
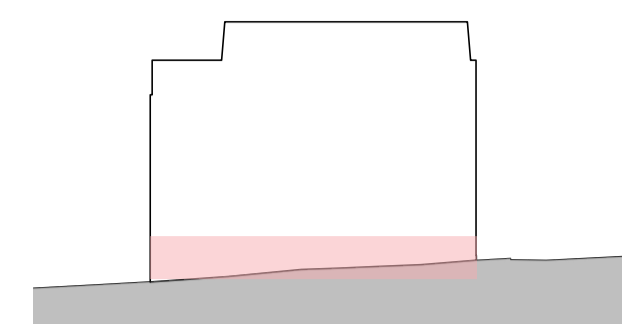


Please do not scale from this drawing.  
All dimensions should be checked on site prior to commencing construction work.  
If in doubt please ask.

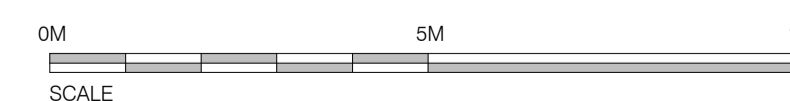

LEVEL 00 - AS PROPOSED

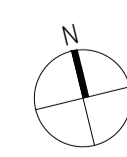

Status	Rev	Description	Author	Check	Date
--------	-----	-------------	--------	-------	------

REVISIONS



3rd Floor  
226 West George Street  
Glasgow  
G2 2PQ

t: 0141 554 6977  
e: office@mosaic-ad.com  
w: www.mosaic-ad.com

Client  
COURIE INVESTMENTS

Job Title  
PBSA DEVELOPMENT  
249 WEST GEORGE STREET  
GLASGOW

Drawing Title  
LEVEL 00  
AS PROPOSED

Scale @ A1	Date	Drawn By	Checked
1:100	OCT 23	DC	NH

Project	Originator	System	Level	Type	Discipline	Classification	No
22004-MOS-ZZ-00-DR-A-10-100							

22004-MOS-ZZ-00-DR-A-10-100

PLANNING