

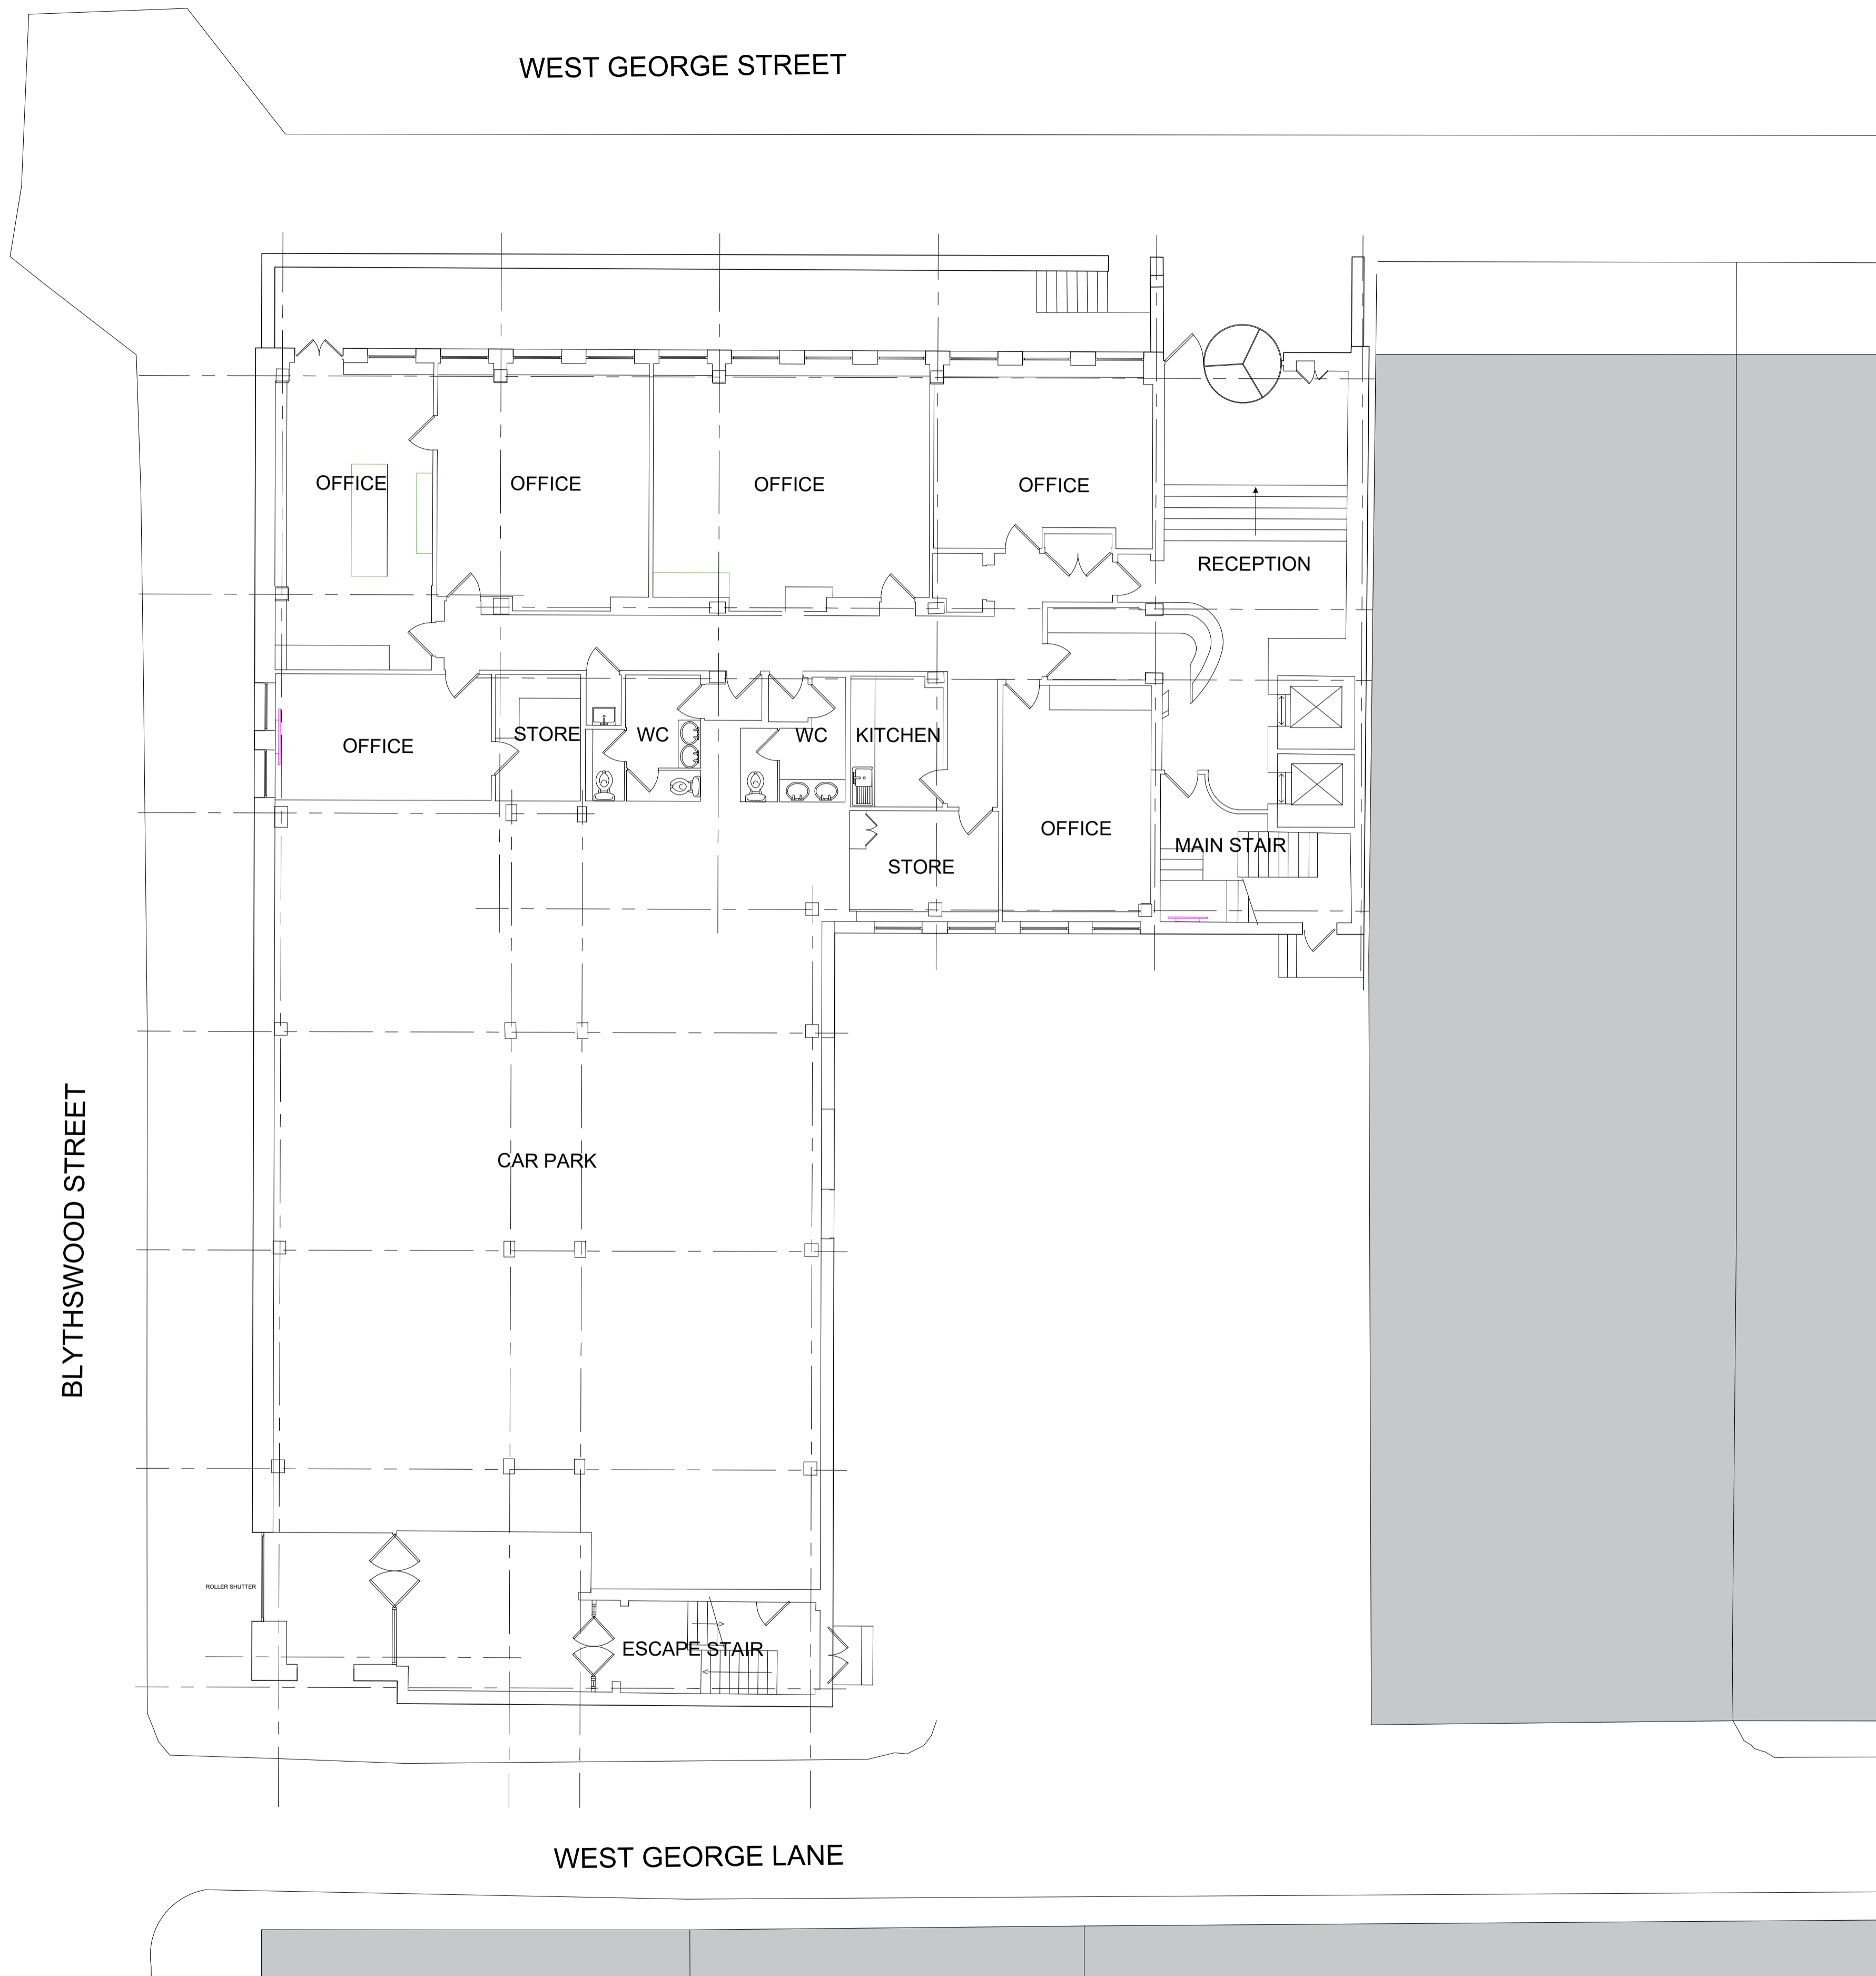


Please do not scale from this drawing.  
 All dimensions should be checked on site prior to  
 commencing construction work.  
 If in doubt please ask.

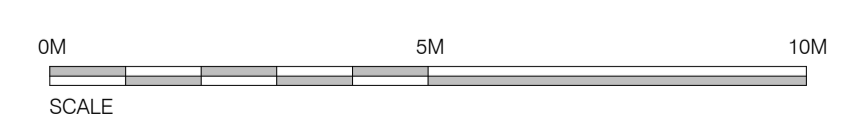

LEVEL 00 - AS EXISTING

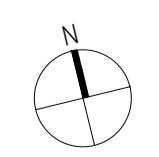

Status	Rev	Description	Author	Check	Date
<b>REVISIONS</b>					

**mosaic**  
 architecture + design

3rd Floor  
 226 West George Street  
 Glasgow  
 G2 2PQ

t: 0141 554 6977  
 e: office@mosaic-ad.com  
 w: www.mosaic-ad.com

Client  
 COURIE INVESTMENTS

Job Title  
 PBSA DEVELOPMENT  
 249 WEST GEORGE STREET  
 GLASGOW

Drawing Title  
 LEVEL 00  
 AS EXISTING

Scale @ A1	Date	Drawn By	Checked
1:100	OCT 23	DC	NH

Project	Originator	System	Level	Type	Discipline	Classification	No
22004-MOS-ZZ-00-DR-A-00-100							

22004-MOS-ZZ-00-DR-A-00-100

PLANNING