


Please do not scale from this drawing.
All dimensions should be checked on site prior to commencing construction work.
If in doubt please ask.

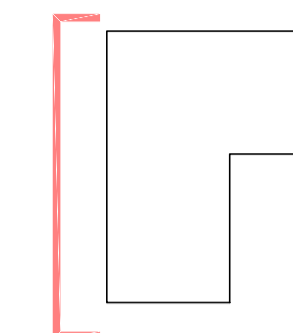

WEST GEORGE STREET

PROPOSED DEVELOPMENT

WEST GEORGE LANE

BOUNDARY

BOUNDARY



KEY

- 1 Sandstone - Ashler finish - Blonde
- 2 Sandstone - Rusticated finish - Blonde
- 3 Standing seam metal - Grey
- 4 Standing seam feature dormers - Grey
- 5 Metal balustrade - Grey
- 6 PPC aluminium window - Grey
- 7 Facing brick - White
- 8 Glazing with openable window
- 9 PPC aluminium cladding - Grey
- 10 Party Wall Blockwork

Status	Rev	Description	Author	Check	Date
--------	-----	-------------	--------	-------	------

REVISIONS



3rd Floor
226 West George Street
Glasgow
G2 2PQ

t: 0141 554 6977
e: office@mosaic-ad.com
w: www.mosaic-ad.com

Client
COURIE INVESTMENTS

Job Title
PBSA DEVELOPMENT
249 WEST GEORGE STREET
GLASGOW

Drawing Title
WEST ELEVATION
AS PROPOSED

Scale @ A1	Date	Drawn By	Checked
1:100	OCT 23	DC	NH

Project	Originator	System	Level	Type	Discipline	Classification	No
22004-MOS-ZZ-ZZ-DR-A-10-203							

22004-MOS-ZZ-ZZ-DR-A-10-203

PLANNING

WEST ELEVATION - AS PROPOSED

