

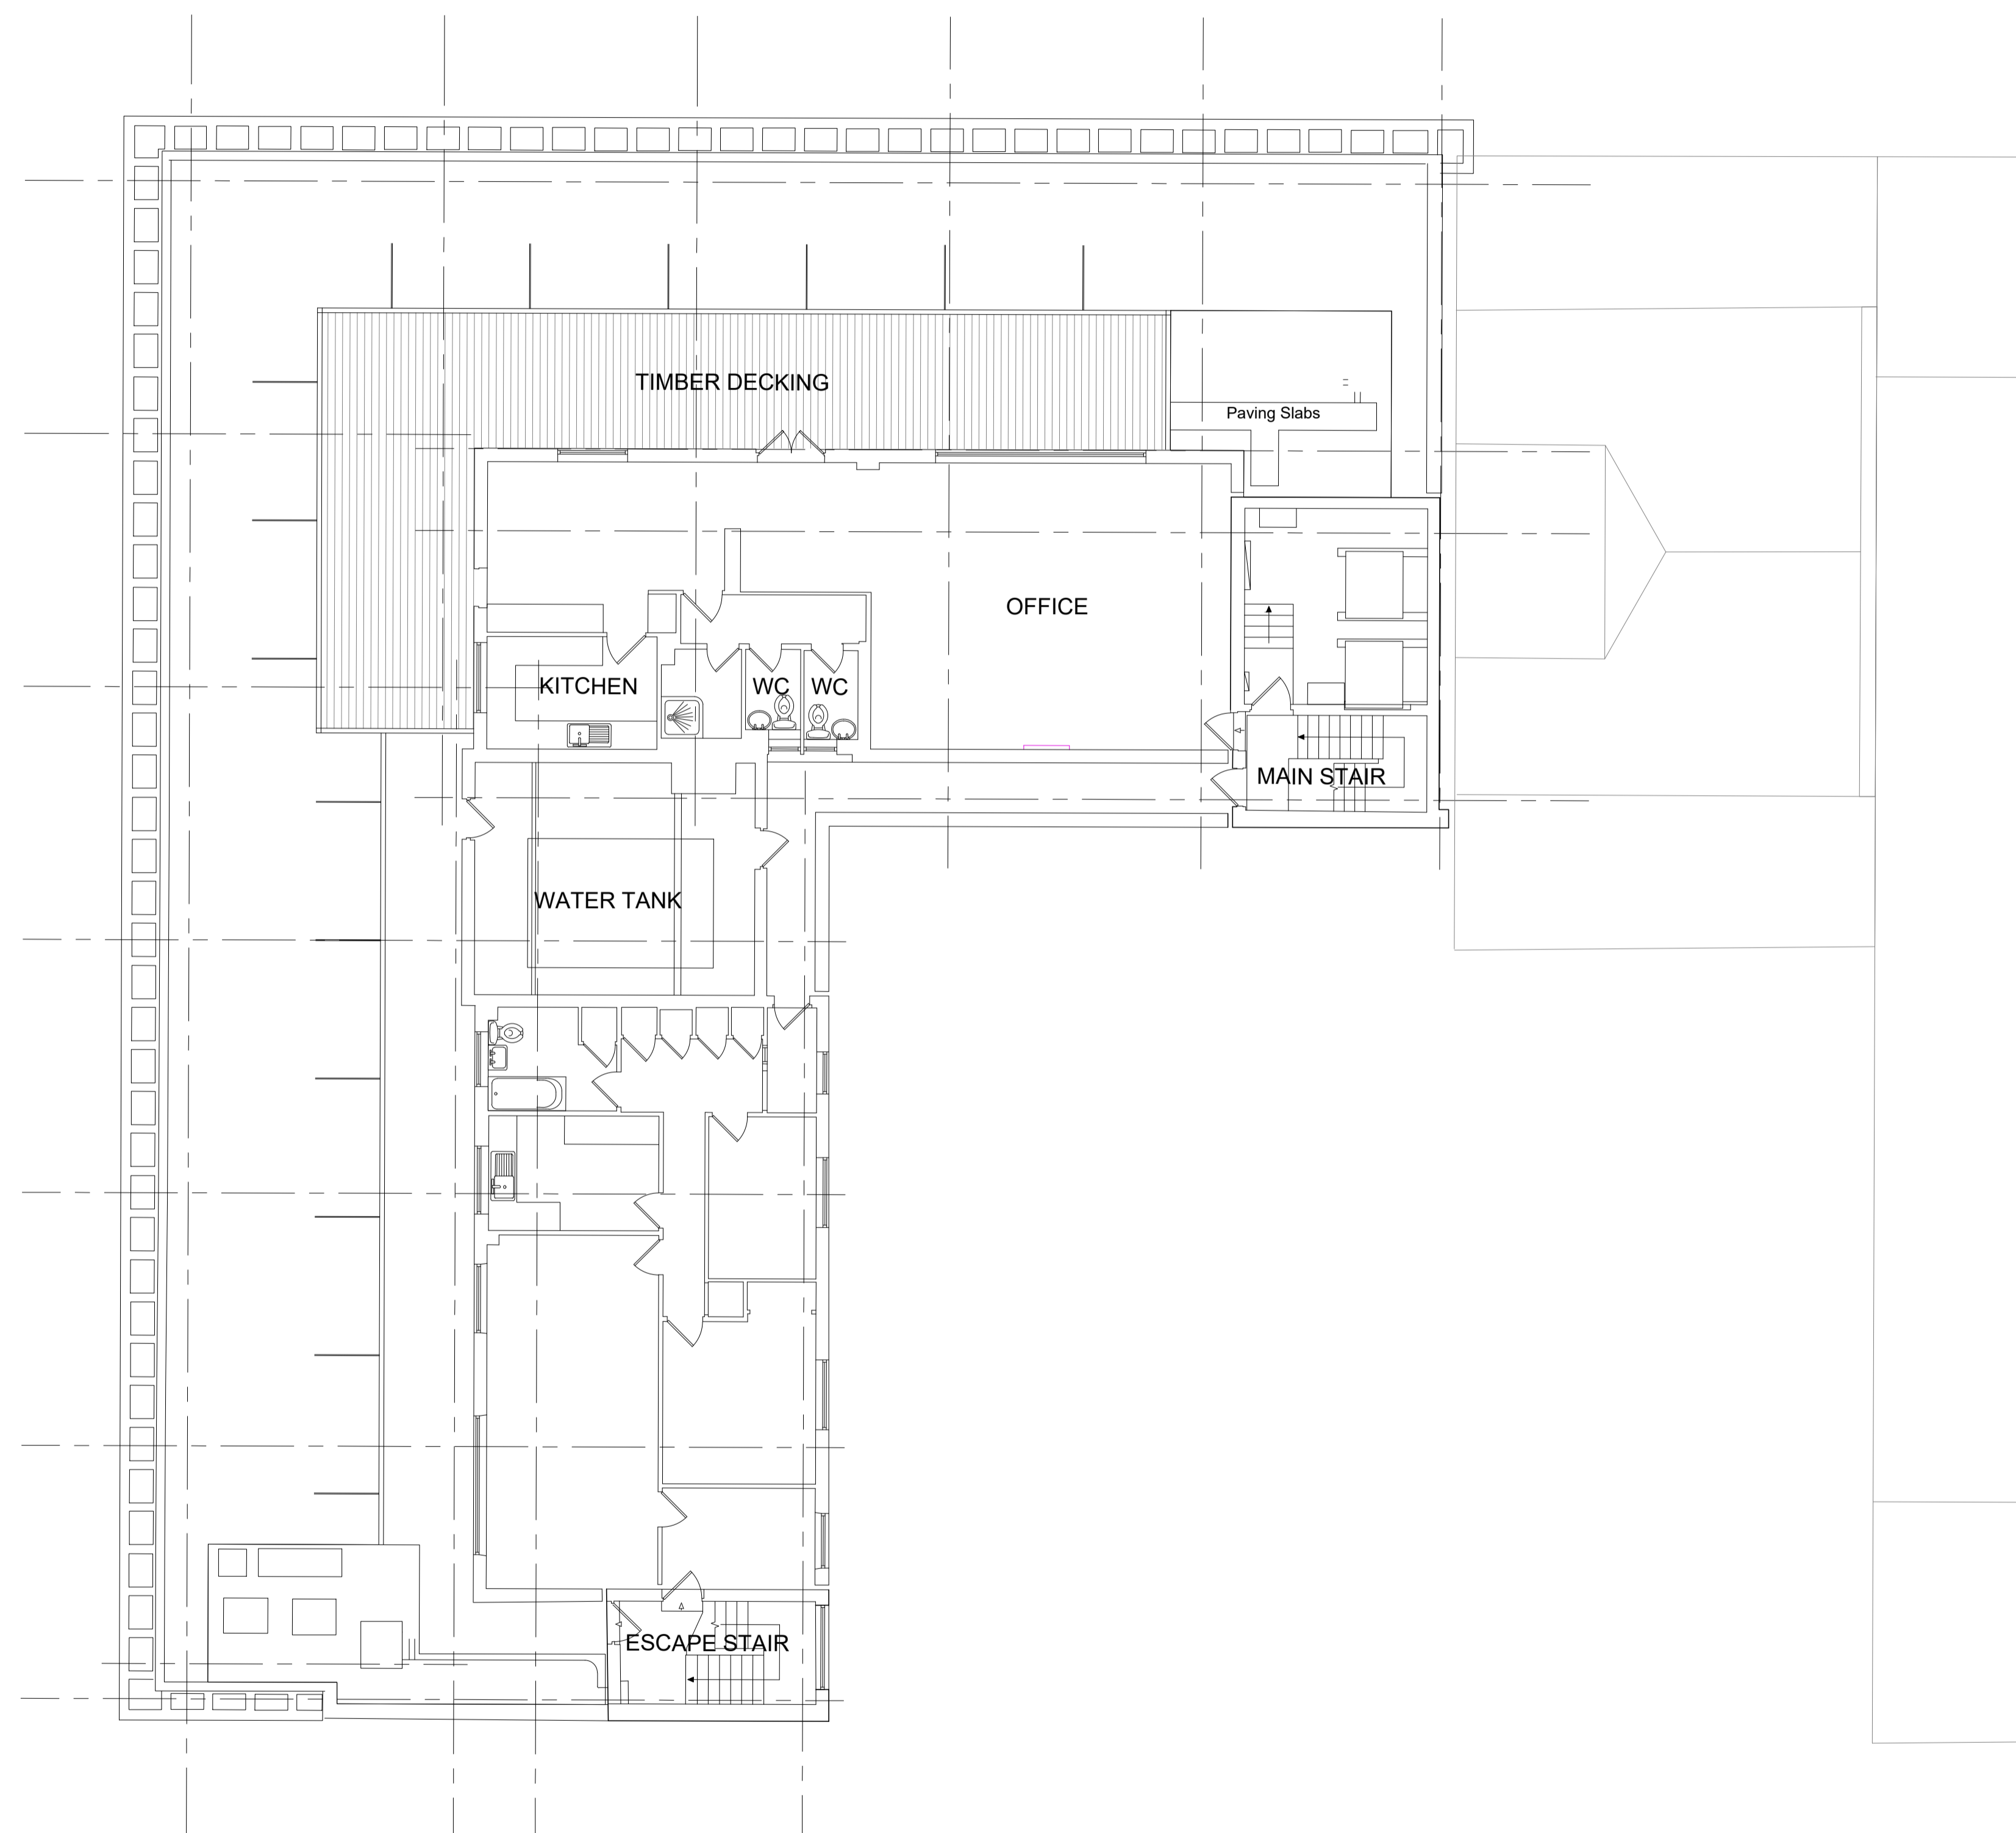


Please do not scale from this drawing.
 All dimensions should be checked on site prior to
 commencing construction work.
 If in doubt please ask.

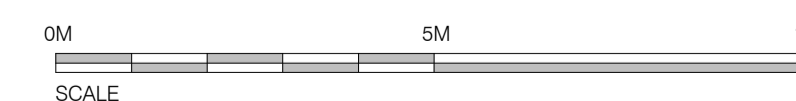

LEVEL 06 - AS EXISTING

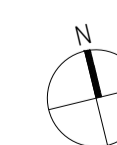

Status	Rev	Description	Author	Check	Date
--------	-----	-------------	--------	-------	------

REVISIONS

mosaic
 architecture + design

3rd Floor
 226 West George Street
 Glasgow
 G2 2PQ

t: 0141 554 6977
 e: office@mosaic-ad.com
 w: www.mosaic-ad.com

Client
 COURIE INVESTMENTS

Job Title
 PBSA DEVELOPMENT
 249 WEST GEORGE STREET
 GLASGOW

Drawing Title
 LEVEL 06
 AS EXISTING

Scale @ A1	Date	Drawn By	Checked
------------	------	----------	---------

1:100	OCT 23	DC	NH
-------	--------	----	----

Project	Originator	System	Level	Type	Discipline	Classification	No
---------	------------	--------	-------	------	------------	----------------	----

22004-MOS-ZZ-06-DR-A-00-106							
-----------------------------	--	--	--	--	--	--	--

22004-MOS-ZZ-06-DR-A-00-106

PLANNING