
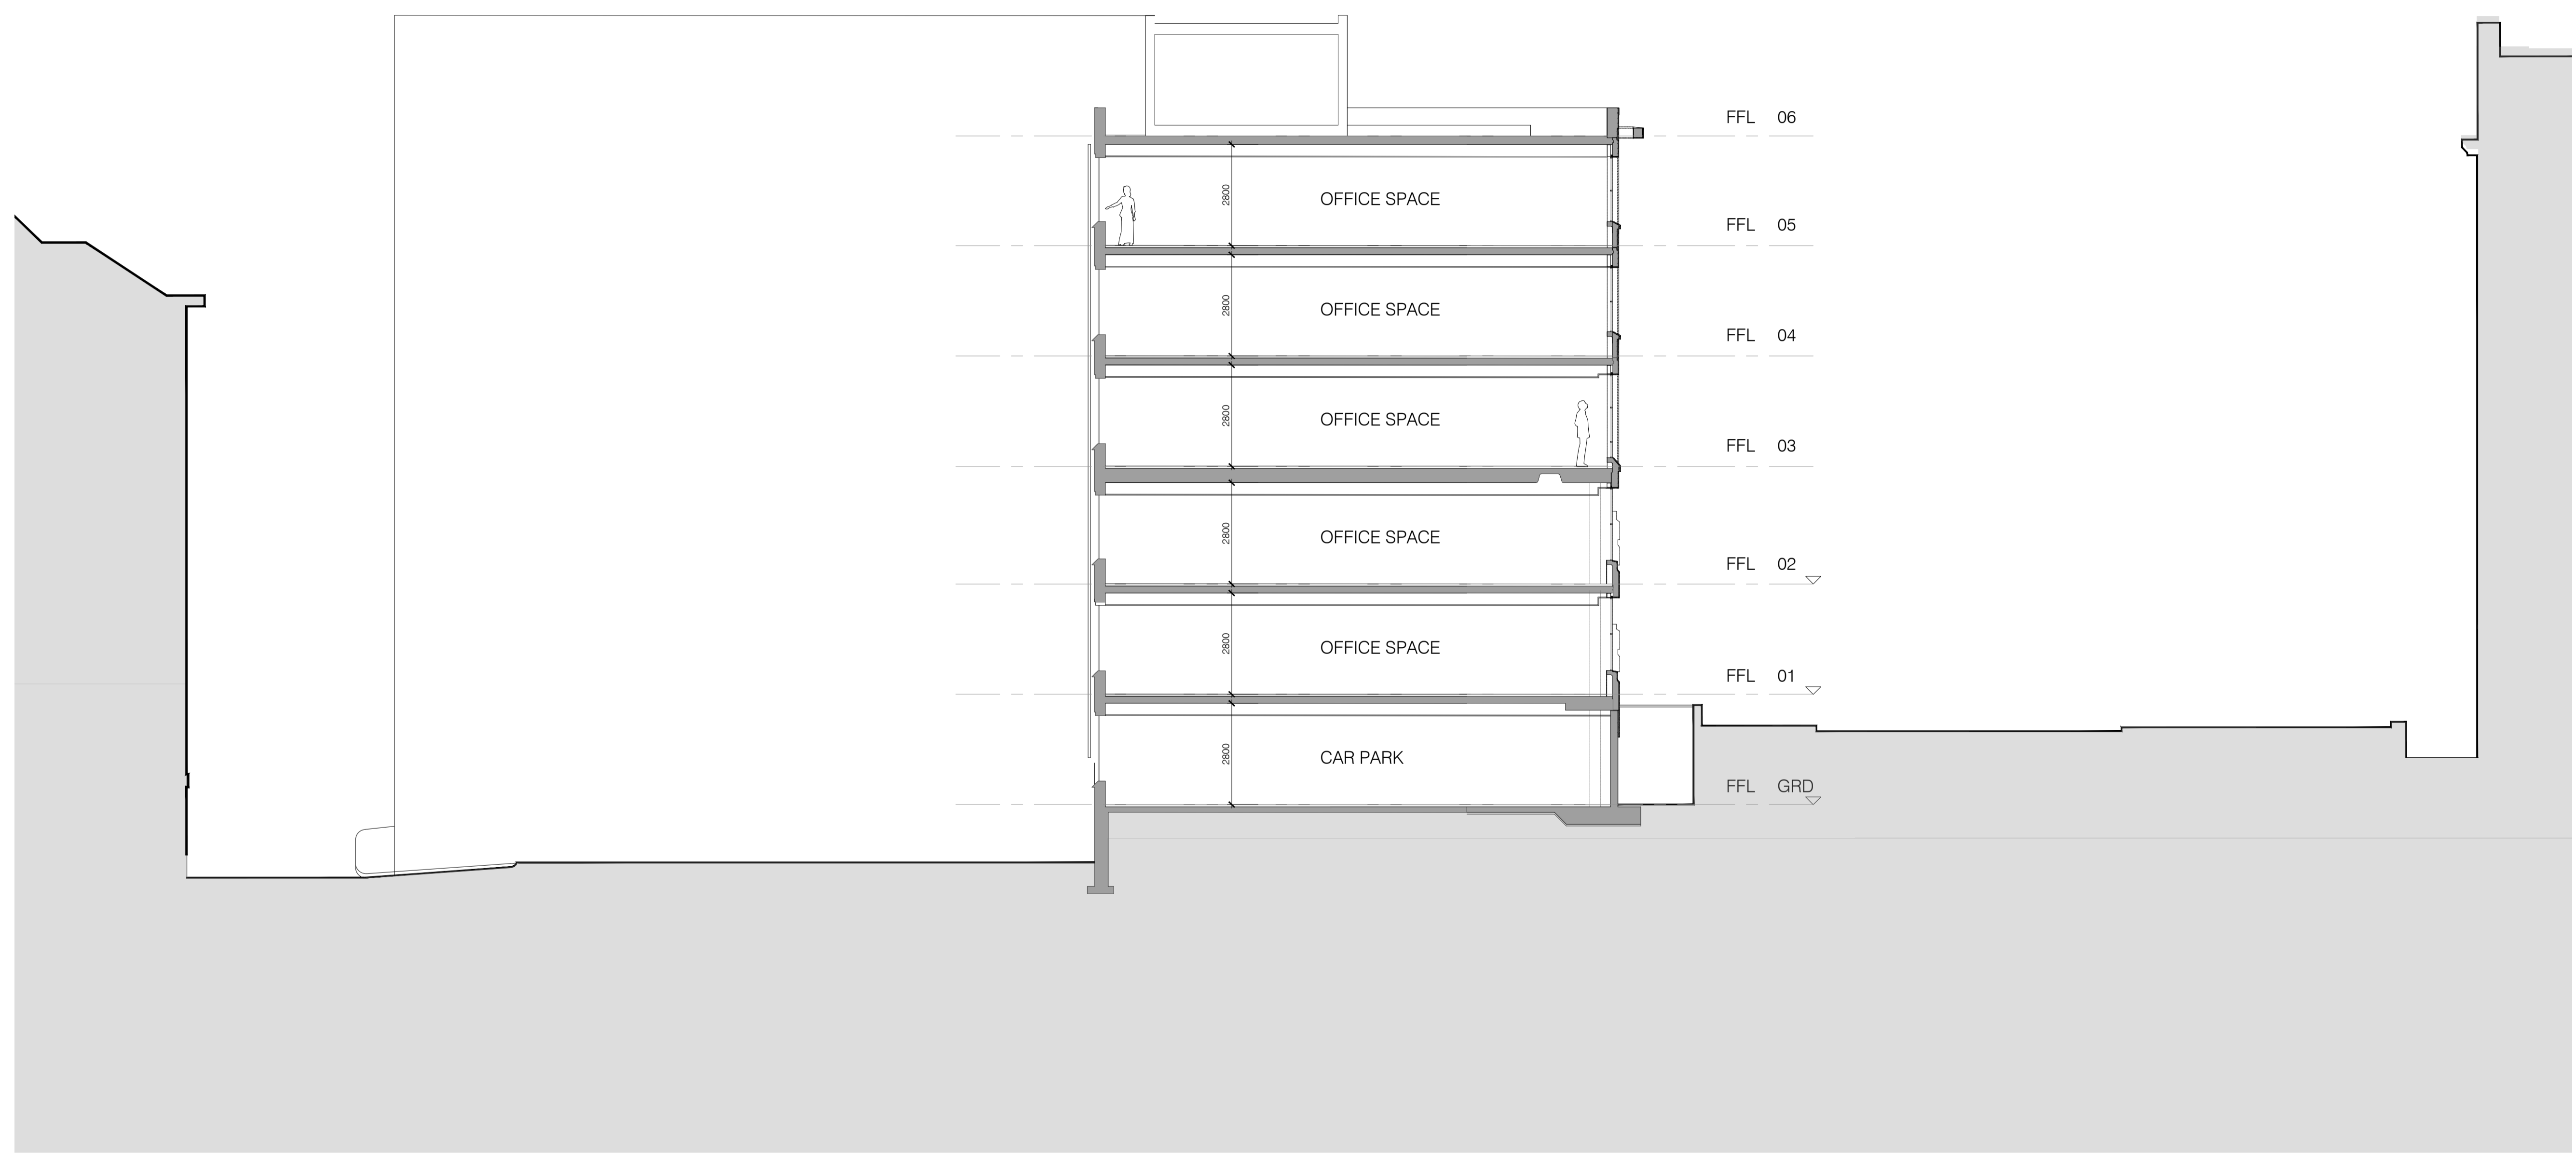


Please do not scale from this drawing.  
All dimensions should be checked on site prior to commencing construction work.  
If in doubt please ask.

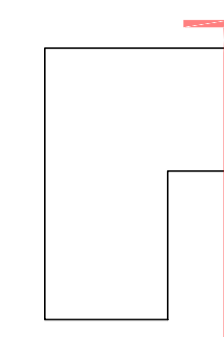

Status	Rev	Description	Author	Check	Date
<b>REVISIONS</b>					

**mosaic**  
architecture + design

3rd Floor  
226 West George Street  
Glasgow  
G2 2PQ

t: 0141 554 6977  
e: office@mosaic-ad.com  
w: www.mosaic-ad.com

Client  
COURIE INVESTMENTS

Job Title  
PBSA DEVELOPMENT  
249 WEST GEORGE STREET  
GLASGOW

Drawing Title  
SECTION AA  
AS EXISTING

Scale @ A1	Date	Drawn By	Checked
1:100	OCT 23	DC	NH

Project	Originator	System	Level	Type	Discipline	Classification	No
22004-MOS-ZZ-ZZ-DR-A-00-300							

22004-MOS-ZZ-ZZ-DR-A-00-300

PLANNING

SECTION AA  
1:100

