

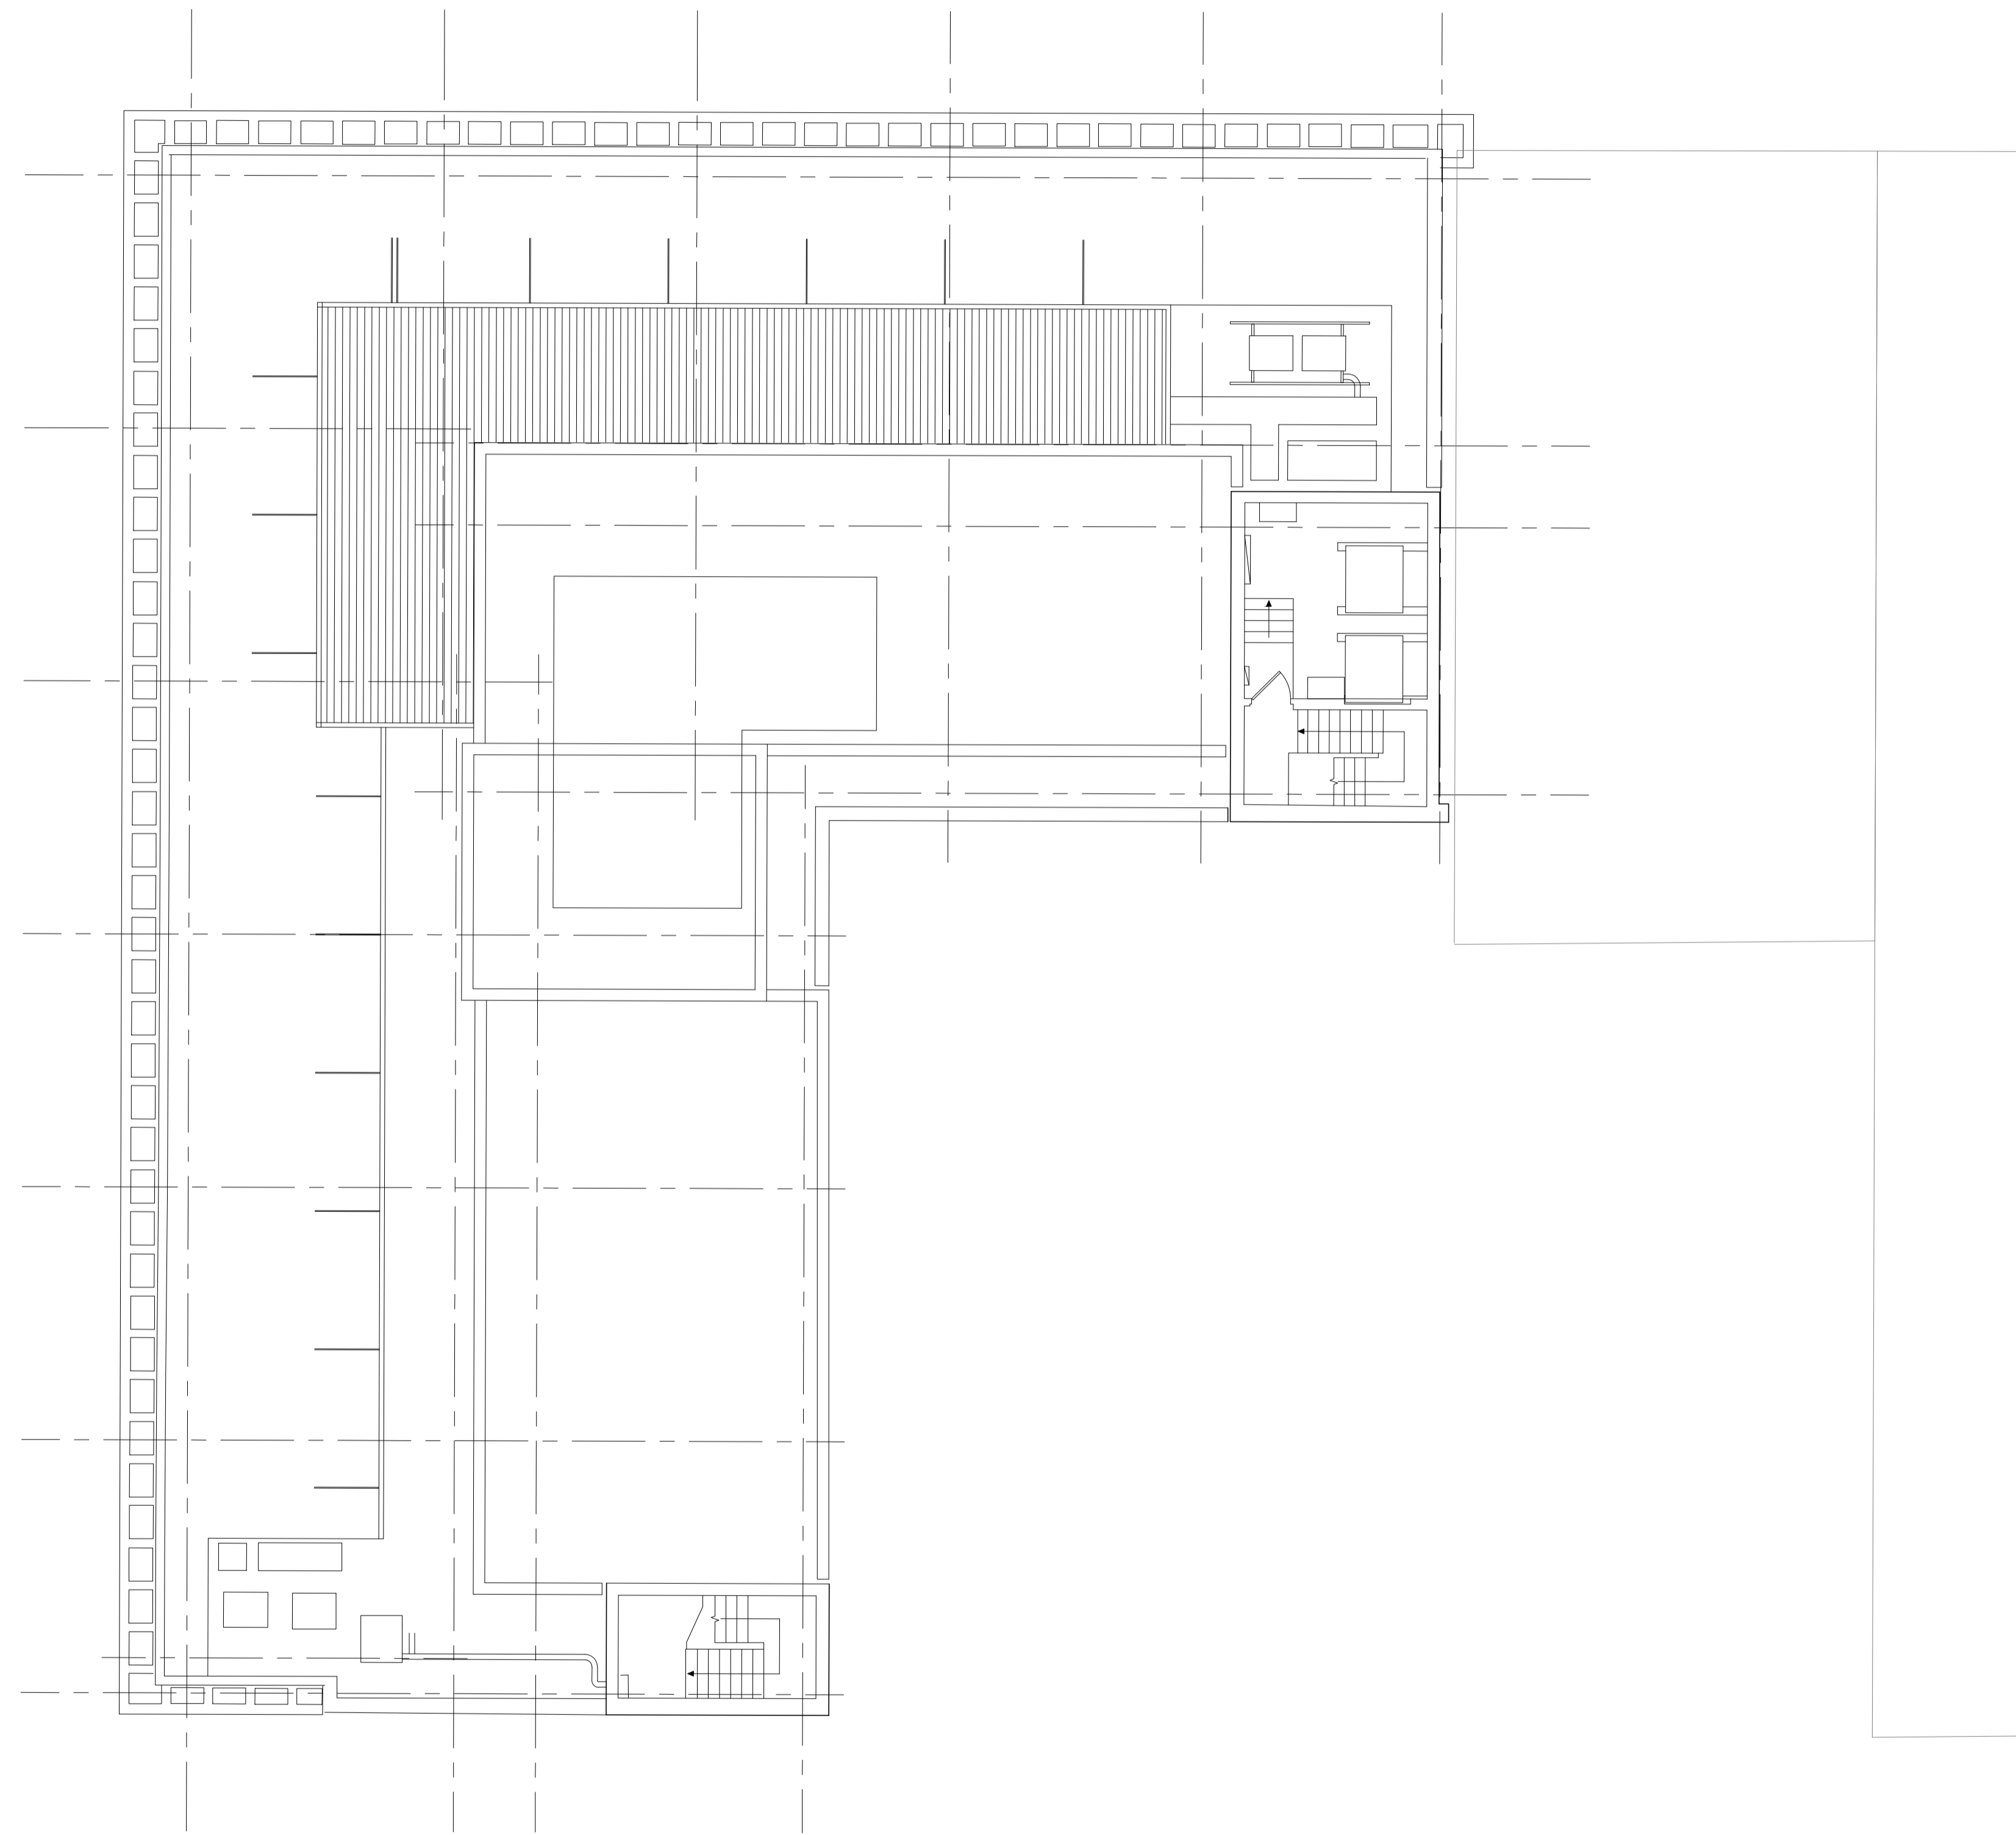


Please do not scale from this drawing.  
 All dimensions should be checked on site prior to  
 commencing construction work.  
 If in doubt please ask.

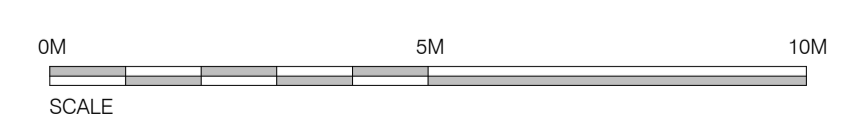

ROOF LEVEL - AS EXISTING

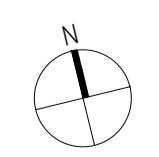

Status	Rev	Description	Author	Check	Date
--------	-----	-------------	--------	-------	------

REVISIONS



3rd Floor  
 226 West George Street  
 Glasgow  
 G2 2PQ

t: 0141 554 6977  
 e: office@mosaic-ad.com  
 w: www.mosaic-ad.com

Client  
 COURIE INVESTMENTS

Job Title  
 PBSA DEVELOPMENT  
 249 WEST GEORGE STREET  
 GLASGOW

Drawing Title  
 ROOF LEVEL  
 AS EXISTING

Scale @ A1	Date	Drawn By	Checked
1:100	OCT 23	DC	NH

Project	Originator	System	Level	Type	Discipline	Classification	No
---------	------------	--------	-------	------	------------	----------------	----

22004-MOS-ZZ-07-DR-A-00-107

PLANNING