


Please do not scale from this drawing.
All dimensions should be checked on site prior to commencing construction work.
If in doubt please ask.

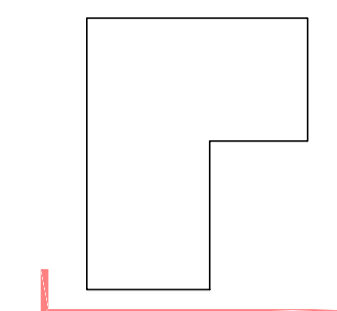

KEY

- 1 Sandstone - Ashler finish - Blonde
- 2 Sandstone - Rusticated finish - Blonde
- 3 Standing seam metal - Grey
- 4 Standing seam feature dormers - Grey
- 5 Metal balustrade - Grey
- 6 PPC aluminium window - Grey
- 7 Facing brick - White
- 8 Glazing with openable window
- 9 PPC aluminium cladding - Grey
- 10 Party Wall Blockwork

Status	Rev	Description	Author	Check	Date
--------	-----	-------------	--------	-------	------

REVISIONS



3rd Floor
226 West George Street
Glasgow
G2 2PQ

t: 0141 554 6977
e: office@mosaic-ad.com
w: www.mosaic-ad.com

Client
COURIE INVESTMENTS

Job Title
PBSA DEVELOPMENT
249 WEST GEORGE STREET
GLASGOW

Drawing Title
SOUTH ELEVATION
AS PROPOSED

Scale @ A1	Date	Drawn By	Checked
1:100	OCT 23	DC	NH

Project	Originator	System	Level	Type	Discipline	Classification	No
---------	------------	--------	-------	------	------------	----------------	----

22004-MOS-ZZ-ZZ-DR-A-10-202

PLANNING

SOUTH ELEVATION - AS PROPOSED

