


Keynote Legend	
Key Value	Keynote Text
A1.1	External Walls - Facing Brickwork to match existing
A1.2	External Walls - 18mm Drydash Render to match existing
A2.1	Roof Tiles - Concrete Roof tiles to match existing
A3.1	Windows & Doors finish to match existing
R1.1	110mm "Marley" Deepflow Gutter
R1.3	68mm dia Rainwater pipe with trap at base & hand hole access 450mm from FGL

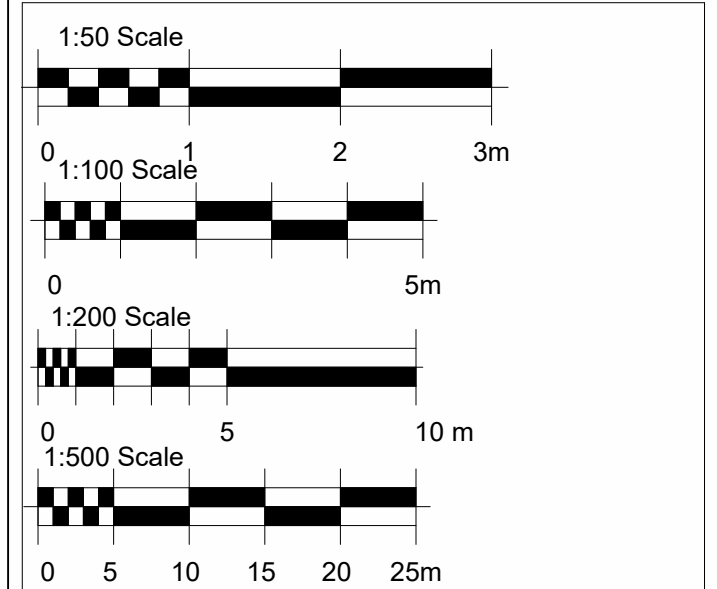

NOTE:- All existing dimensions must be checked on site by the contractor prior to work commencing. Any discrepancies must be reported prior to works starting.

No.	Description	Date

Stage	Planning
Project	Proposed 2 Storey Extension
Client	Mr D. Brown
Project Address	9 Thane Road, GLASGOW G13 3YJ
Title	Proposed Layouts - Elevations
Project no	23235
Date	October 2023
Scale	As Note
Drawing no	210
Rev	

Extension Area (Gross)	
Name	Area
Area Ground Floor	22.41 m <sup>2</sup>
Area First Floor	22.41 m <sup>2</sup>
Grand total: 2	44.83 m <sup>2</sup>

