


<small>THIS DRAWING IS COPYRIGHT AND MUST NOT BE REPRODUCED OR COPIED IN ANY MANNER WITHOUT THE PERMISSION OF SJM ARCHITECTURAL SERVICES</small>	<small>drawing title</small> SITE PLAN AS PROPOSED SHOWING PROPOSED WIDENING OF DRIVEWAY	<small>project no</small> 2023-15	<small>drawing no</small> P2	<small>rev</small> A	<small>date</small> 06-06-2023	<small>scale</small> 1:100
	<small>project title</small> PROPOSED INTERNAL ALTERATIONS AND ADDITIONS WITH CHANGES TO EXTERNAL MATERIALS	<b>SJM Architectural Services</b> <small>48c CASTLE ROAD, NEWPORT, ISLE OF WIGHT PO30 1DP          TEL: (01983) 525009 MOB: 07961190513          E-MAIL: stewartmcluckie@sky.com</small>				

MEADOW DRIVE

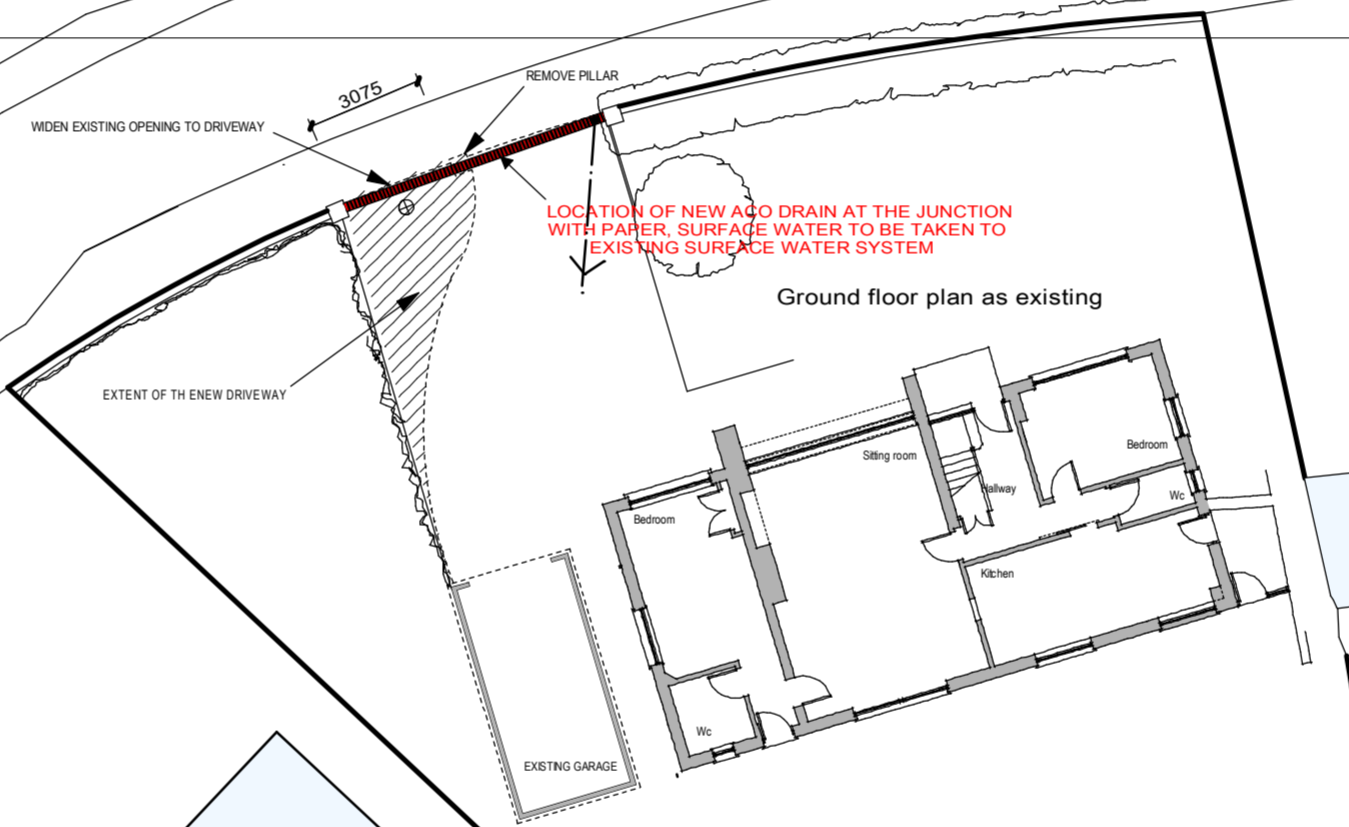

44