




Proposed Front Elevation (North)




Proposed Side Elevation (East)

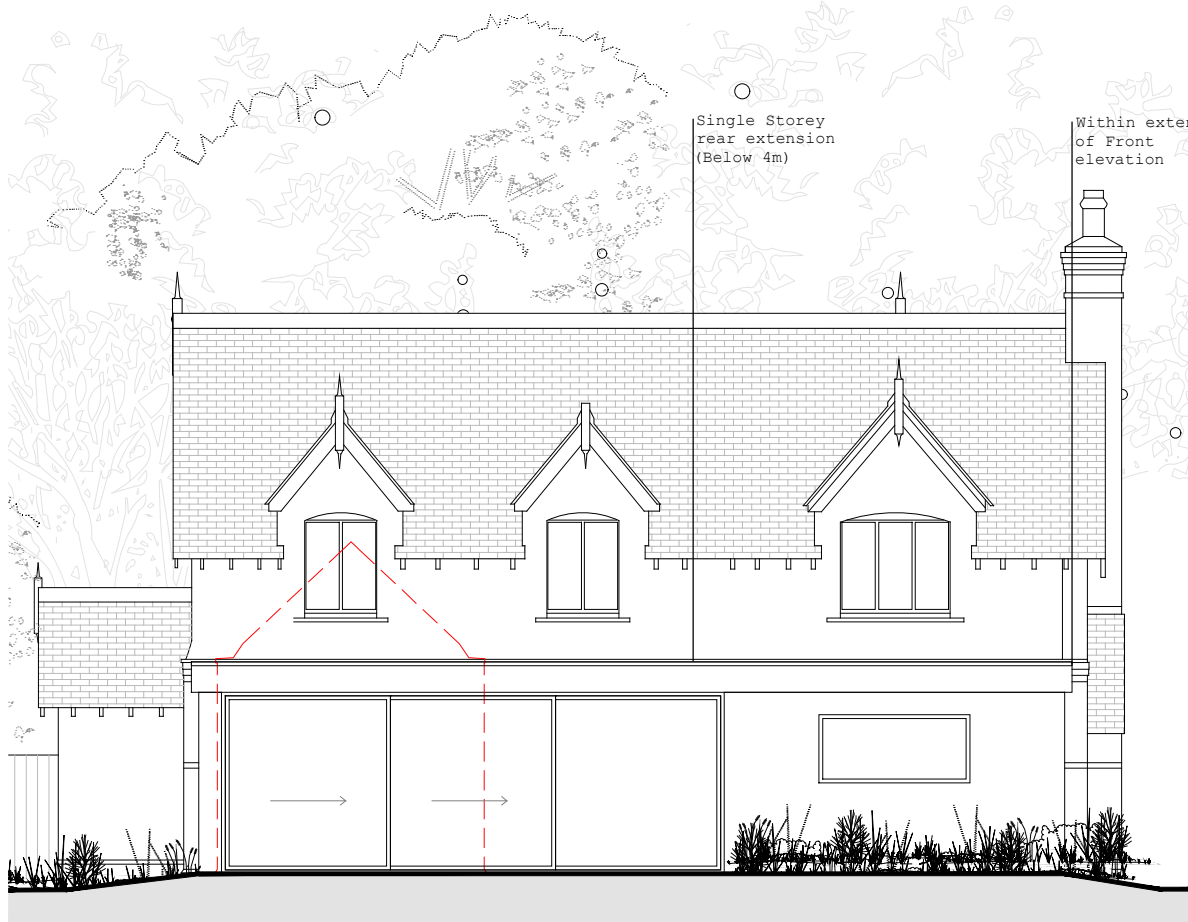

Proposed Rear Elevation (South)



Proposed Side Elevation (West)

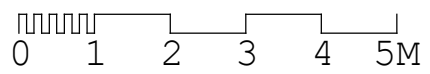

# Hollaway

London | The Acland Street | London | WC1E 9SG  
 T +44 (0) 20 7299 5432 | E london@hollawaystudio.co.uk | www.hollawaystudio.co.uk

Project | Cherry Tree Cottage  
 Home Farm, Chislehurst

Client | Joe Selby  
 Title | Proposed Elevations

Status | **PLANNING**

Scale@A3 | 1:100 Date | 23.10.23 Drawn | FK Chk'd | AR

Project Number | 23.0105 Drawing Number | 220.00 Revision | 00