




PROPOSED
FRONT ELEVATION

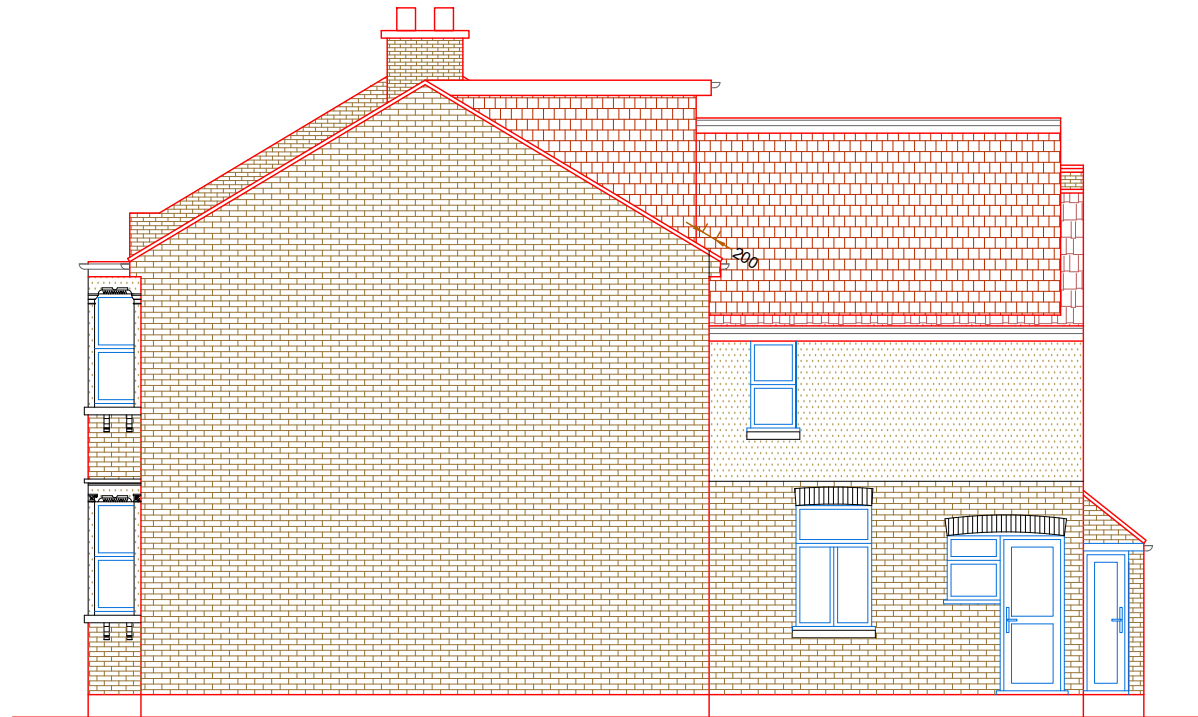

PROPOSED
SIDE ELEVATION-1

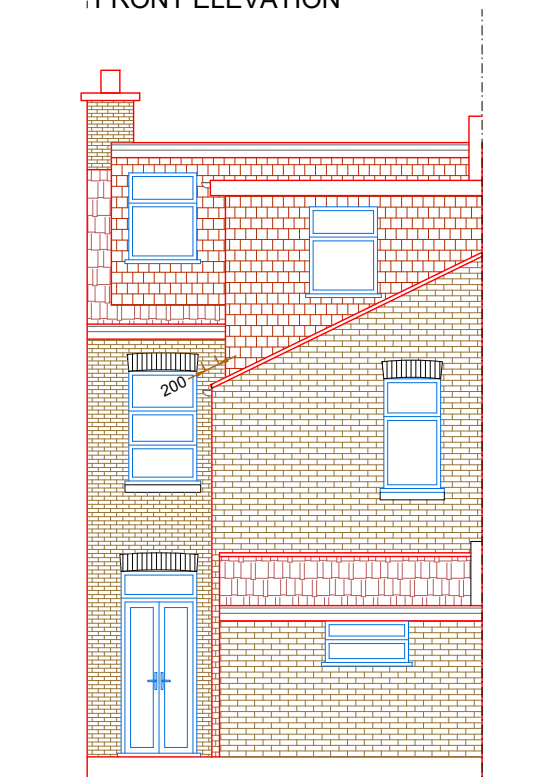

PROPOSED
REAR ELEVATION

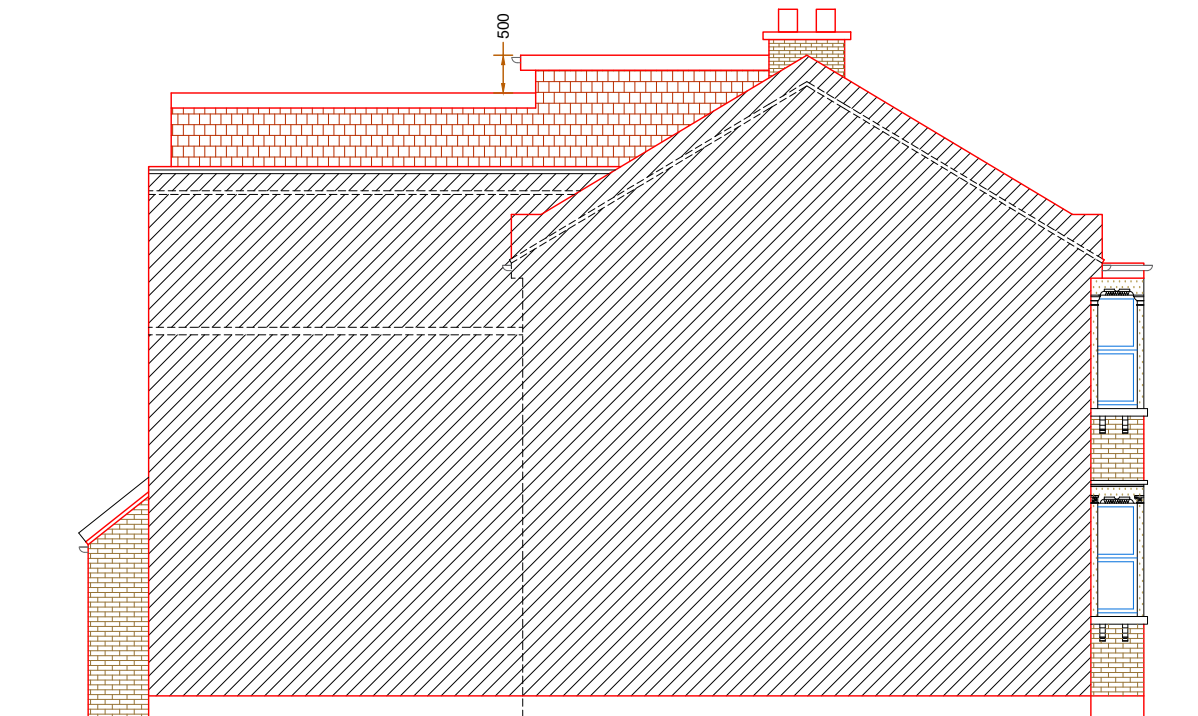

PROPOSED
SIDE ELEVATION-2

0 1 2 3 4 5 6 7 8 9 10 [m]



Scale bar 1:100 @ A3

CLIENT	SITE 8 Fairholme Road, Croydon, Surrey CR0 3PD	Date: 07.10.2023	HB PLANNING SERVICES EMAIL INFO@HBPLANNINGSERVICES.CO.UK CONTACT 02038539648	
DRAWING NO: 202310-HB03	DRAWING TITLE Proposed Elevations	Scale @ A3: 1:100	Rev: P01	Date: 07.10.2023
		Revision: P01	Notes: For Planning Approval	

