




Rear Elevation

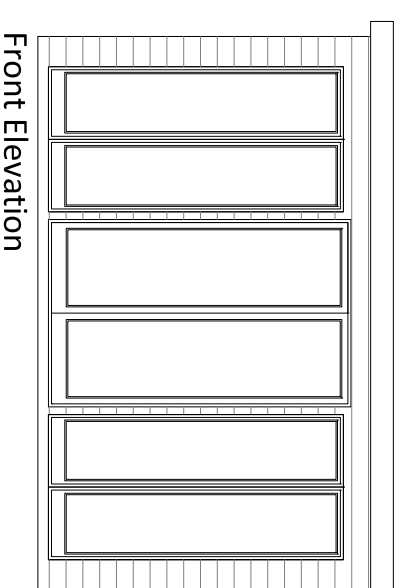


Front Elevation

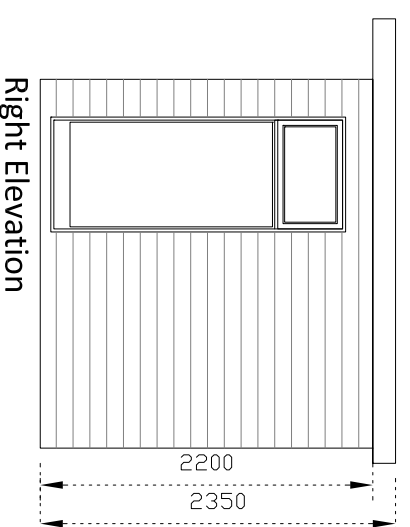

Right Elevation

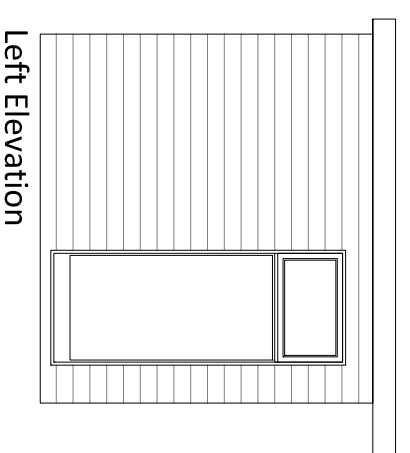

Left Elevation

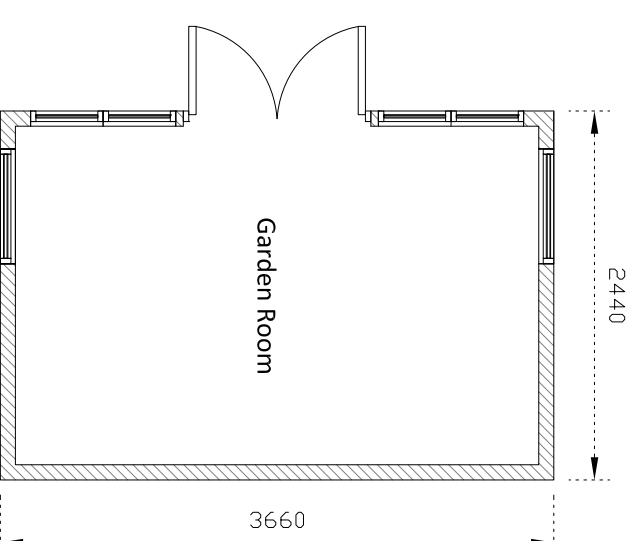

timber cladding  
PVC double glazed doors and  
windows  
EPDM rubber roof

**H.A.**  
Planning

67 Clevermount Road  
Cheltenham  
Gloucestershire  
GL52 3HD  
07500 555495

**Client:**

Gregson  
7 Aubrey Mews  
Stow on the Wold  
GL54 1NA

**Description:**

Proposed Garden  
Room Plan and  
Elevations

**Drawn:** AVB

**Job:** 900542

**Scale @ A3:**

1:50

**Date:**

24.10.23

**Dwg No:**

AE-03(900542)001