



HL01 -Block Paving, Standard Concrete Block Paving - Sienna Graphite, Tobermore or similar/ Resin with Stone Sett Edging (TBC)



HL02 - Front Path Flags, 600x600mm - Mayfair (Silver), Tobermore or similar

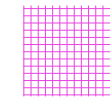


Proposed Grassed / Shrub Planting Area

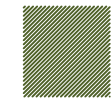

Proposed Hedgerow Planting - TBC



Proposed Tree Planting - TBC (Indicative)

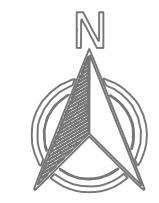

Copyright Studio Acri Ltd.
No implied license exists. This drawing should not be used to calculate areas for the purposes of valuation. Do not scale this drawing. All dimensions to be checked on site by the contractor and such dimensions to be their responsibility. All work must comply with relevant British Standards and Building Regulations requirements. Drawing errors and omissions to be reported to the Designer. To be read in conjunction with the Designers specification and other consultant information.

Rev	Description	Date	Drawn	Checked
P01	Initial Issue	16/05/2022	TP	TP
P02	Amendments made to site plan	26/09/2022	TP	TP
P03	Amendments made to site plan	06/11/2022	TP	TP
P04	Amendments made to site plan	27/04/2023	TP	TP
P05	Amendments made to site plan	09/10/2023	TP	TP

Project

Hill Farm Barn, Elvington Lane, Dunnington

Drawing

Proposed Hard and Soft Landscaping Plan

Scale @A3	Date	Drawn	Checked
1:500	16/05/22	TP	TP

Job No.	Status	Rev
0056	S4	P05

Drawing No.
0056-SA-XX-XX-DR-A-1103

Architectural Design • Master Planning & Urban Design • Technical Design • Interior Architecture • Graphic Communication
 studioacri.co.uk
 32 The Grove Norton Malton 07828167330

PROPOSED HARD AND SOFT LANDSCAPING PLAN