



Copyright Studio Acri Ltd.  
 No implied license exists. This drawing should not be used to calculate areas for the purposes of valuation. Do not scale this drawing. All dimensions to be checked on site by the contractor and such dimensions to be their responsibility. All work must comply with relevant British Standards and Building Regulations requirements. Drawing errors and omissions to be reported to the Designer. To be read in conjunction with the Designers specification and other consultant information.

Rev	Description	Date	Drawn	Checked
P01	Initial Issue	16/05/2022	TP	TP
P02	Amendments following comments from LPA	23/10/2022	TP	TP
P03	Amendments following comments from LPA	06/11/2022	TP	TP
P04	Amendments following comments from LPA	27/04/2023	TP	TP
P05	Amendments following client review	09/10/2023	TP	TP

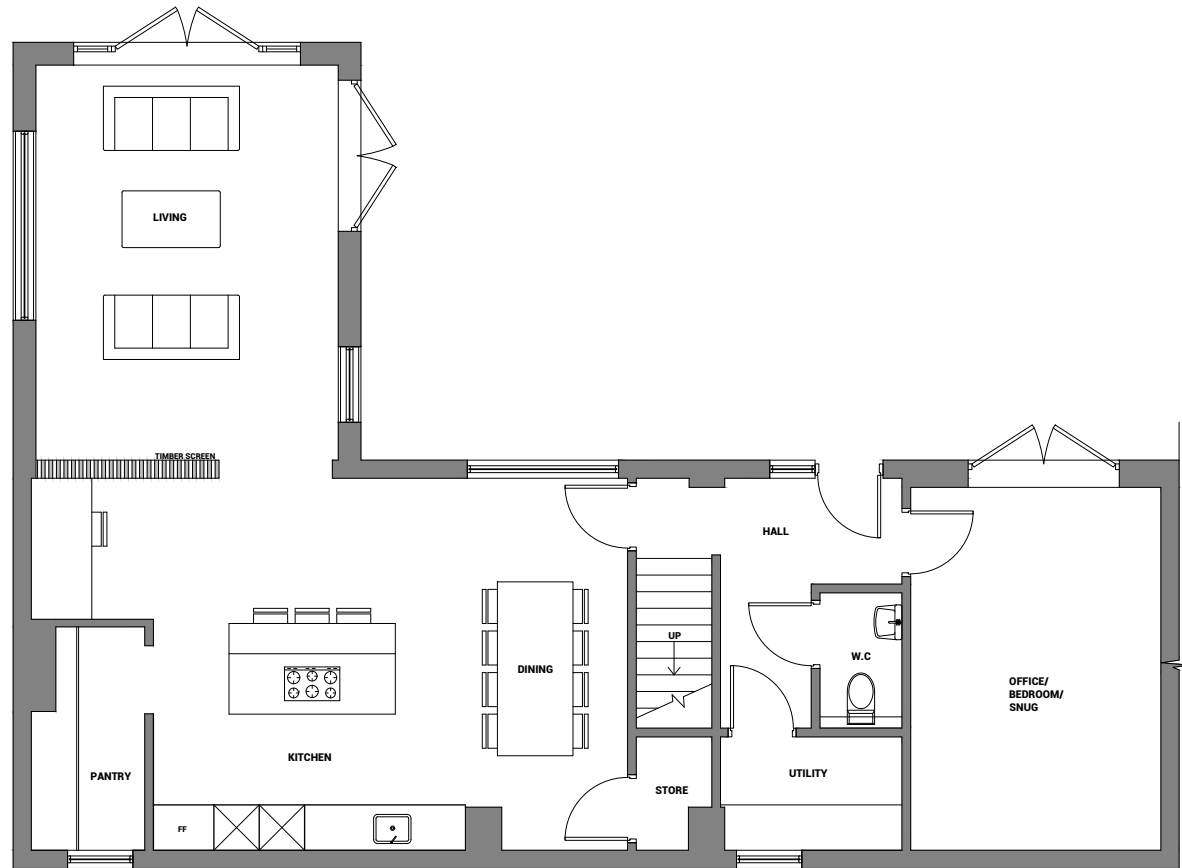

**PROPOSED GROUND FLOOR**

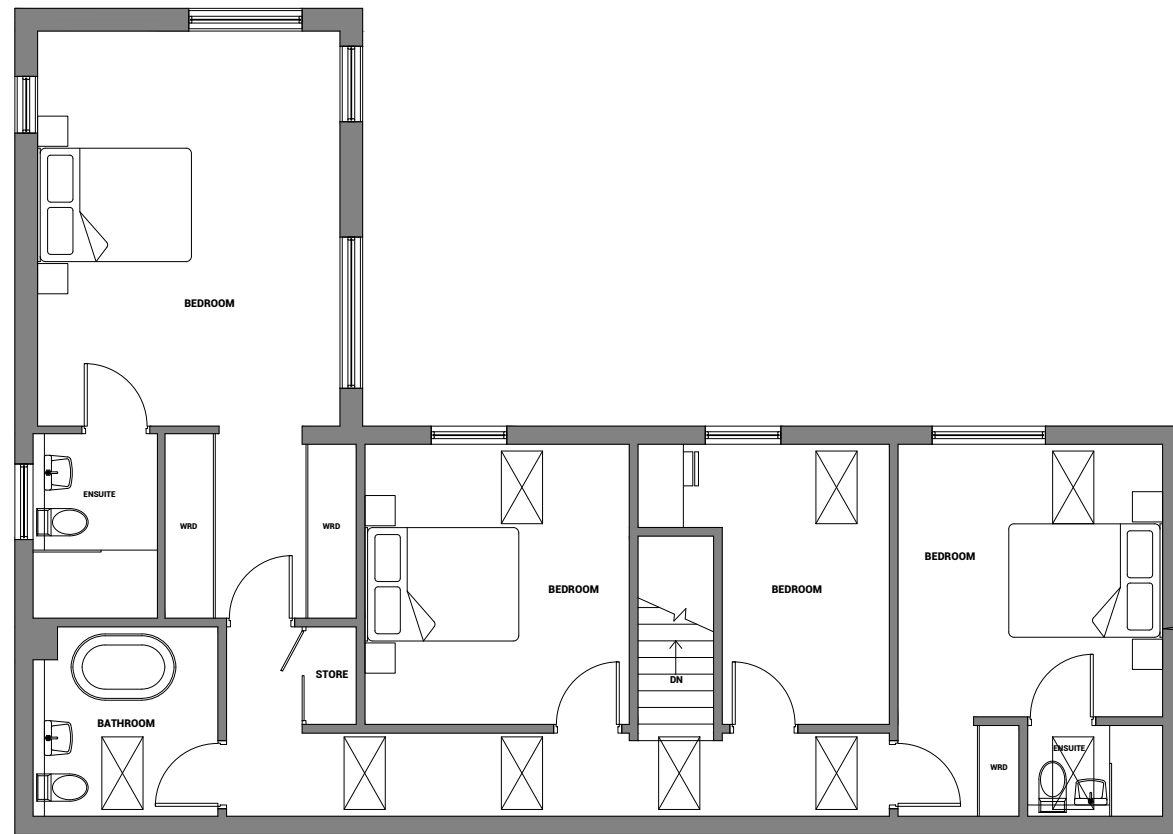

**PROPOSED FIRST FLOOR**

**Project**  
 Hill Farm Barn, Elvington  
 Lane, Dunnington  
**Drawing**  
 Proposed Floor Plans

Scale @A3	Date	Drawn	Checked
1:100	16/05/22	TP	TP
Job No.	Status	Rev	
0056	S4	P05	

**Drawing No.**  
 0056-SA-XX-XX-DR-A-1201