

A - B



SOUTH ELEVATION

WEST ELEVATION


NOTE:-

All drainage to be carried to the entire satisfaction of the local sanitary inspector. All building works to be carried out in accordance with Building Standards (Scotland) Reg.



store = 48 cu. ft. U value of walls = 0.28.
ce = 205 cu. ft. U value of roof = 0.12.

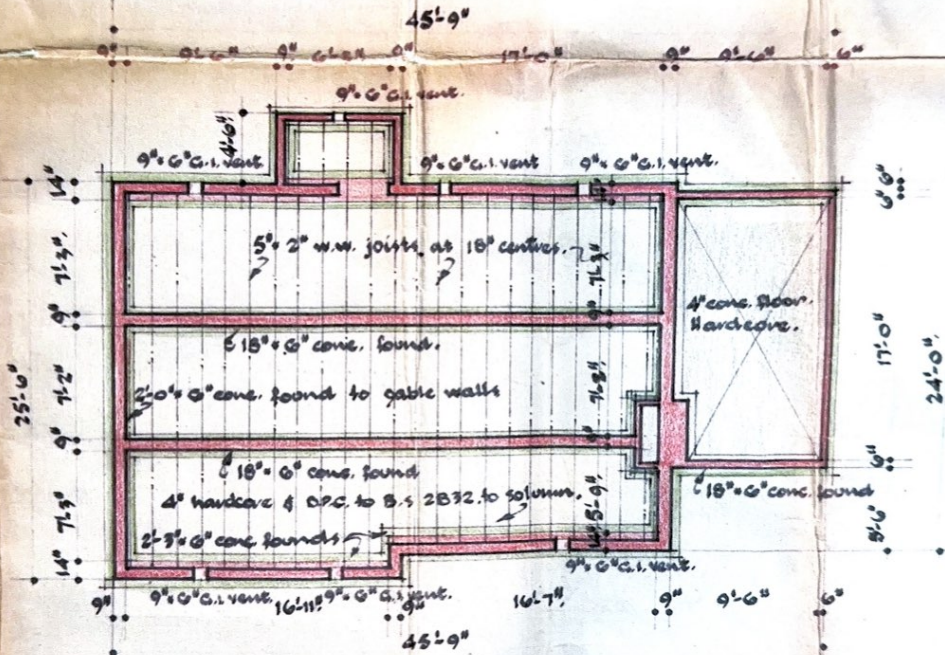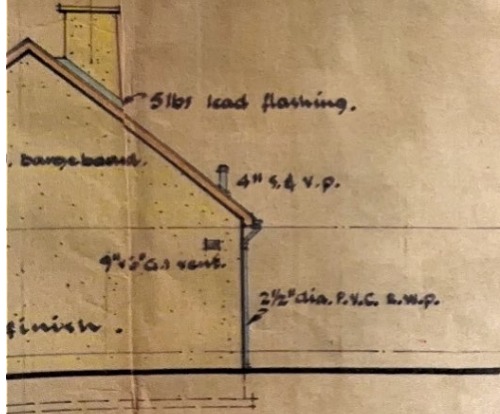

FOUNDATION PLAN

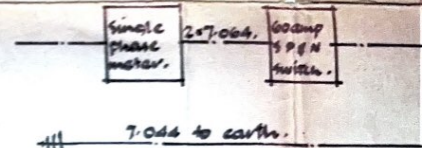

ELECTRICAL

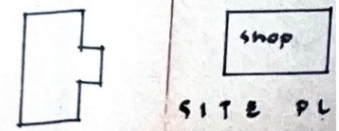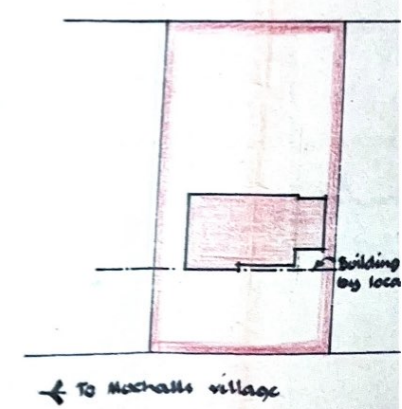

SCALE 1/8" represents 1'-0"

MUCHALLS KINCARDINESHIRE FOR MRS SELBIE.