


NORTH
ELEVATION

CROSS
SECTION


Larder & Dry goods sh
linen & general storage

10'-3"
35'-9"
10'-0" 4'-0"
4'-3" 6'-0" 7'-9" 8'-5 1/2" 3'-0" 0'-0" 2'-9" 3'-0" 3'-0" 4'-0"

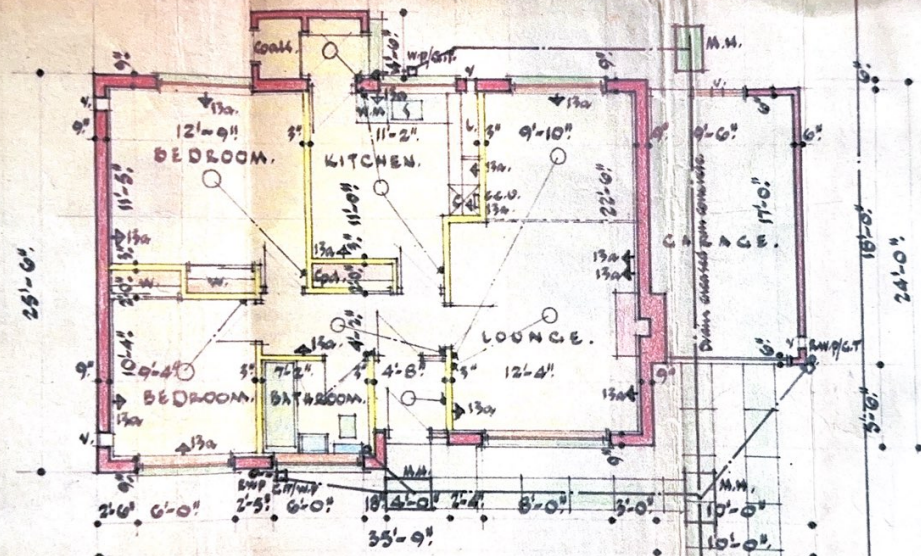

GROUND
FLOOR
PLAN

EAST
ELEVATION

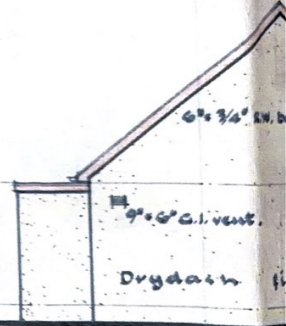

PROPOSED DWELLING HOUSE AT