

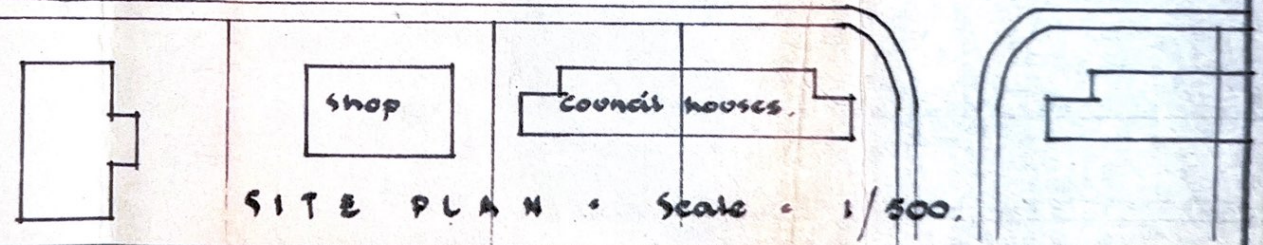


• ELECTRICAL SCHEMATIC DIAGRAM •

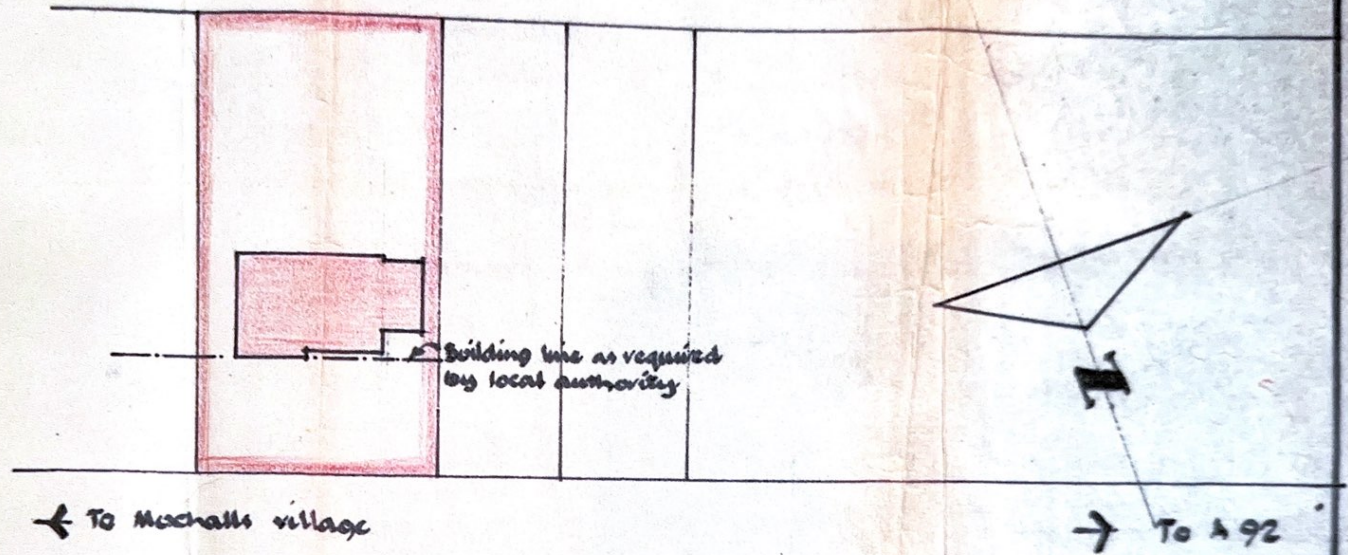

SITE PLAN • Scale = 1/500.

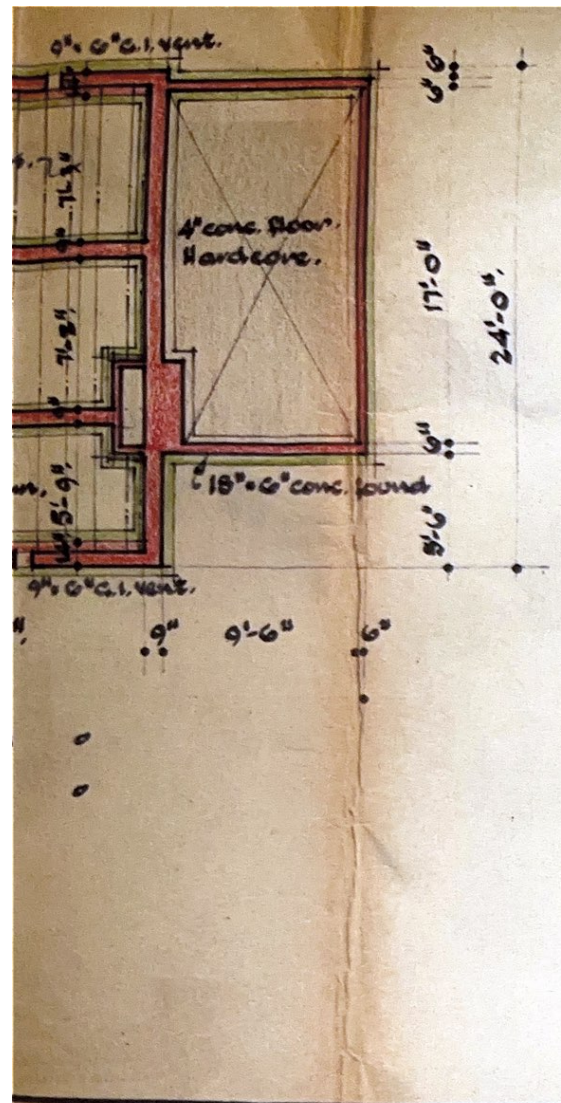

SELBIE .

SCALE S
1/8" Represents 1'-0"

BREMNER S. KING,
JOINER & BUILDING CONTRACTOR,
OCEAN PLACE,
NEWTONHILL
17th October 1966.