


• NORTH
• ELEVATION •

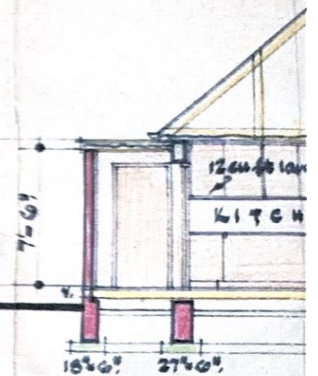

• CROSS
• SECTION

larder & Dry
linen & general

10'-3"

35'-9"

10'-0"

4'-0"

4'-3" 6'-0" 7'-9" 8'-5 1/2" 3'-6" 2'-0" 2'-0" 2'-0" 3'-0" 2'-0"

