



GARAGE ROOF:
 standard corr. asbestos
 3" x 2" purlins at 36" c/c's.
 6" x 12" Rafters at 36" c/c's

◦ SOUTH
 ◦ ELEVATION ◦

◦ WEST
 ◦ ELEVATION ◦

NOTE:—

All drainage to be carried to the entire satisfaction of the local sanitary inspector.
 All building works to be carried out in accordance with Building Standards (Scotland) Regulations 1963.

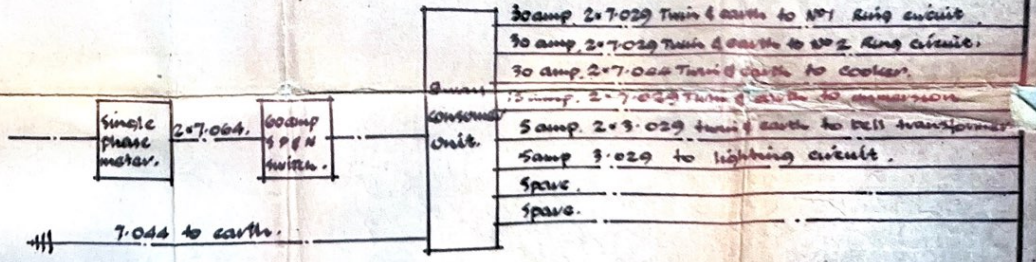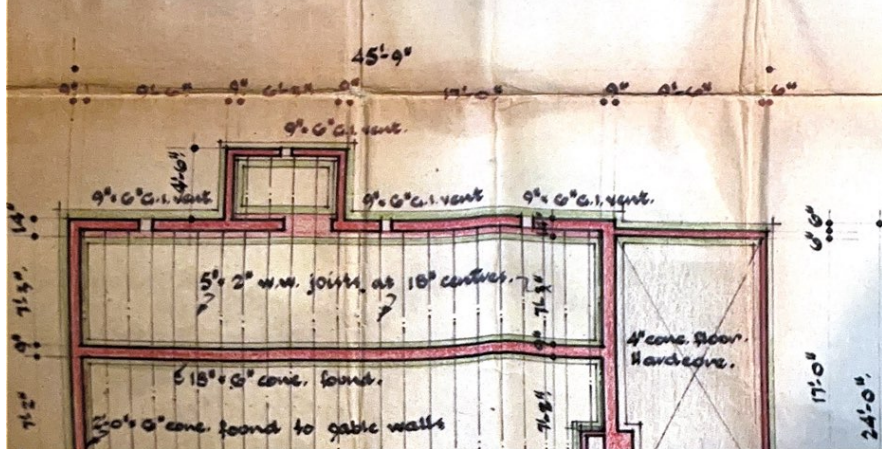

◦ ELECTRICAL SCHEMATIC DIAGRAM ◦