
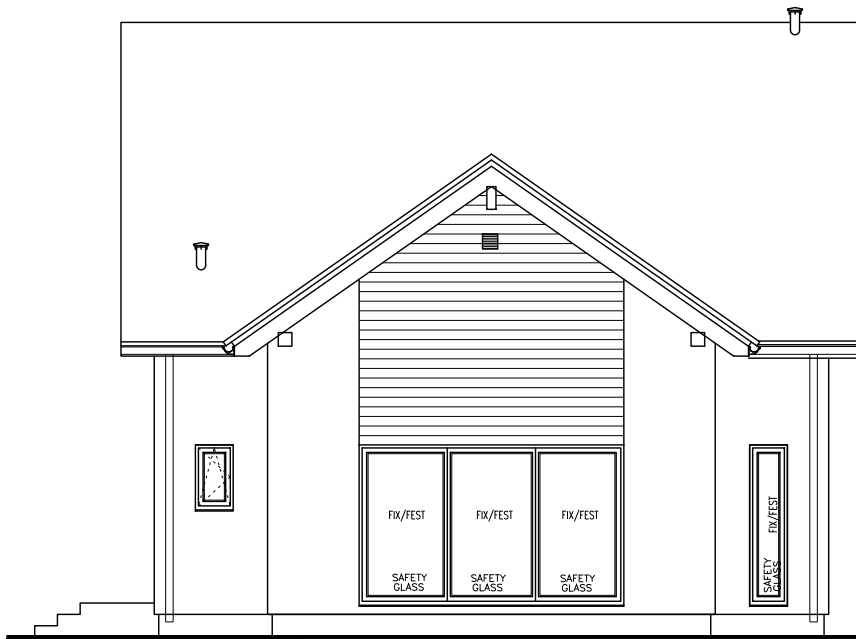



POINT 151E

157,62 m2 (1696 sq.ft.)

 Completely at home.
This drawing is hereby confirmed as the final approved version:
 Place, Date
 Client's signature (future changes to this version may have costs effects and would be charged accordingly)



POINT 151E

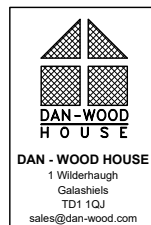

| | | |
|-----------------------------------|------------------------------|---------------------------|
| OBJECT: SINGLE-FAMILY HOUSE | | |
| NUMBER OF CONTRACT/INVESTOR: - | | |
| DRAWING: ELEVATIONS | TYPE OF HOUSE: POINT 151E | VALID FROM: 06.06.2019 |

| | | | |
|-------------------------|----------------------|-------------------------|----------------------|
| ARCHITECT GB: - | | ARCHITECT PL: - | |
| VERSION: 1 2 3 | DATE: - - - | VERSION: 4 5 6 | DATE: - - - |
| BRANCH: ARCHITECTURE | | | |

| |
|--------------------|
| SCALE: 1:100 |
| DRAWING NO.: 05 |