

crest
Edwardian
multi red

Edwardian Multi Red

size

65mm

compressive strength

≥ 20N/mm²

water absorption

≤ 15%

durability

FL / F2

weight per pack

65mm: 1150kg

pack size

65mm: 540

active soluble salts content

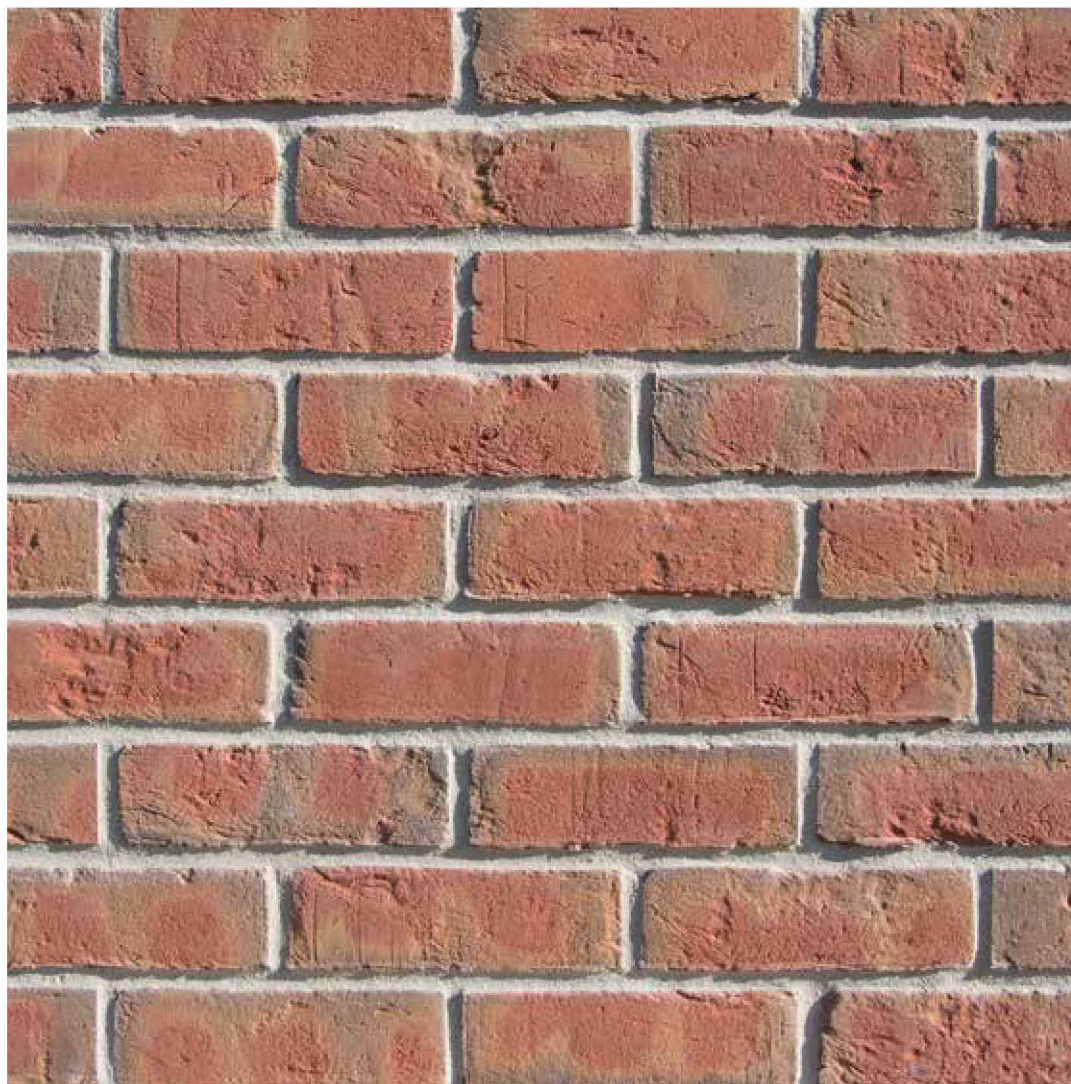
S2

dry weight per brick

2.1kg

dimensional tolerances

T1 Range Category R1

**visit our showroom**

Howdenshire Way
Knedlington Road
Howden
DN14 7HZ

CE EN 771-1 Cat. I - HD

The colours shown on this card can vary due to limitations of the printing process and variation if viewed on a screen or monitor. With this in mind we advise all customers to view a sample of the actual product before ordering. Crest Bricks are manufactured from natural raw materials and are subject to slight colour variations, which usually enhance their appearance, please consider that the appearance of brick products can differ in various lighting and weather conditions. Crest reserve the right to change designs without notice. All products are subject to availability and our standard conditions of sale which are available on request.

crest
BUILDING PRODUCTS