


SURVEY STATIONS			
Name	Easting	Northing	Height Remark
G1	51480.406	195214.216	105.433 Pk Nail
G2	51482.798	195217.902	105.114 Pk Nail

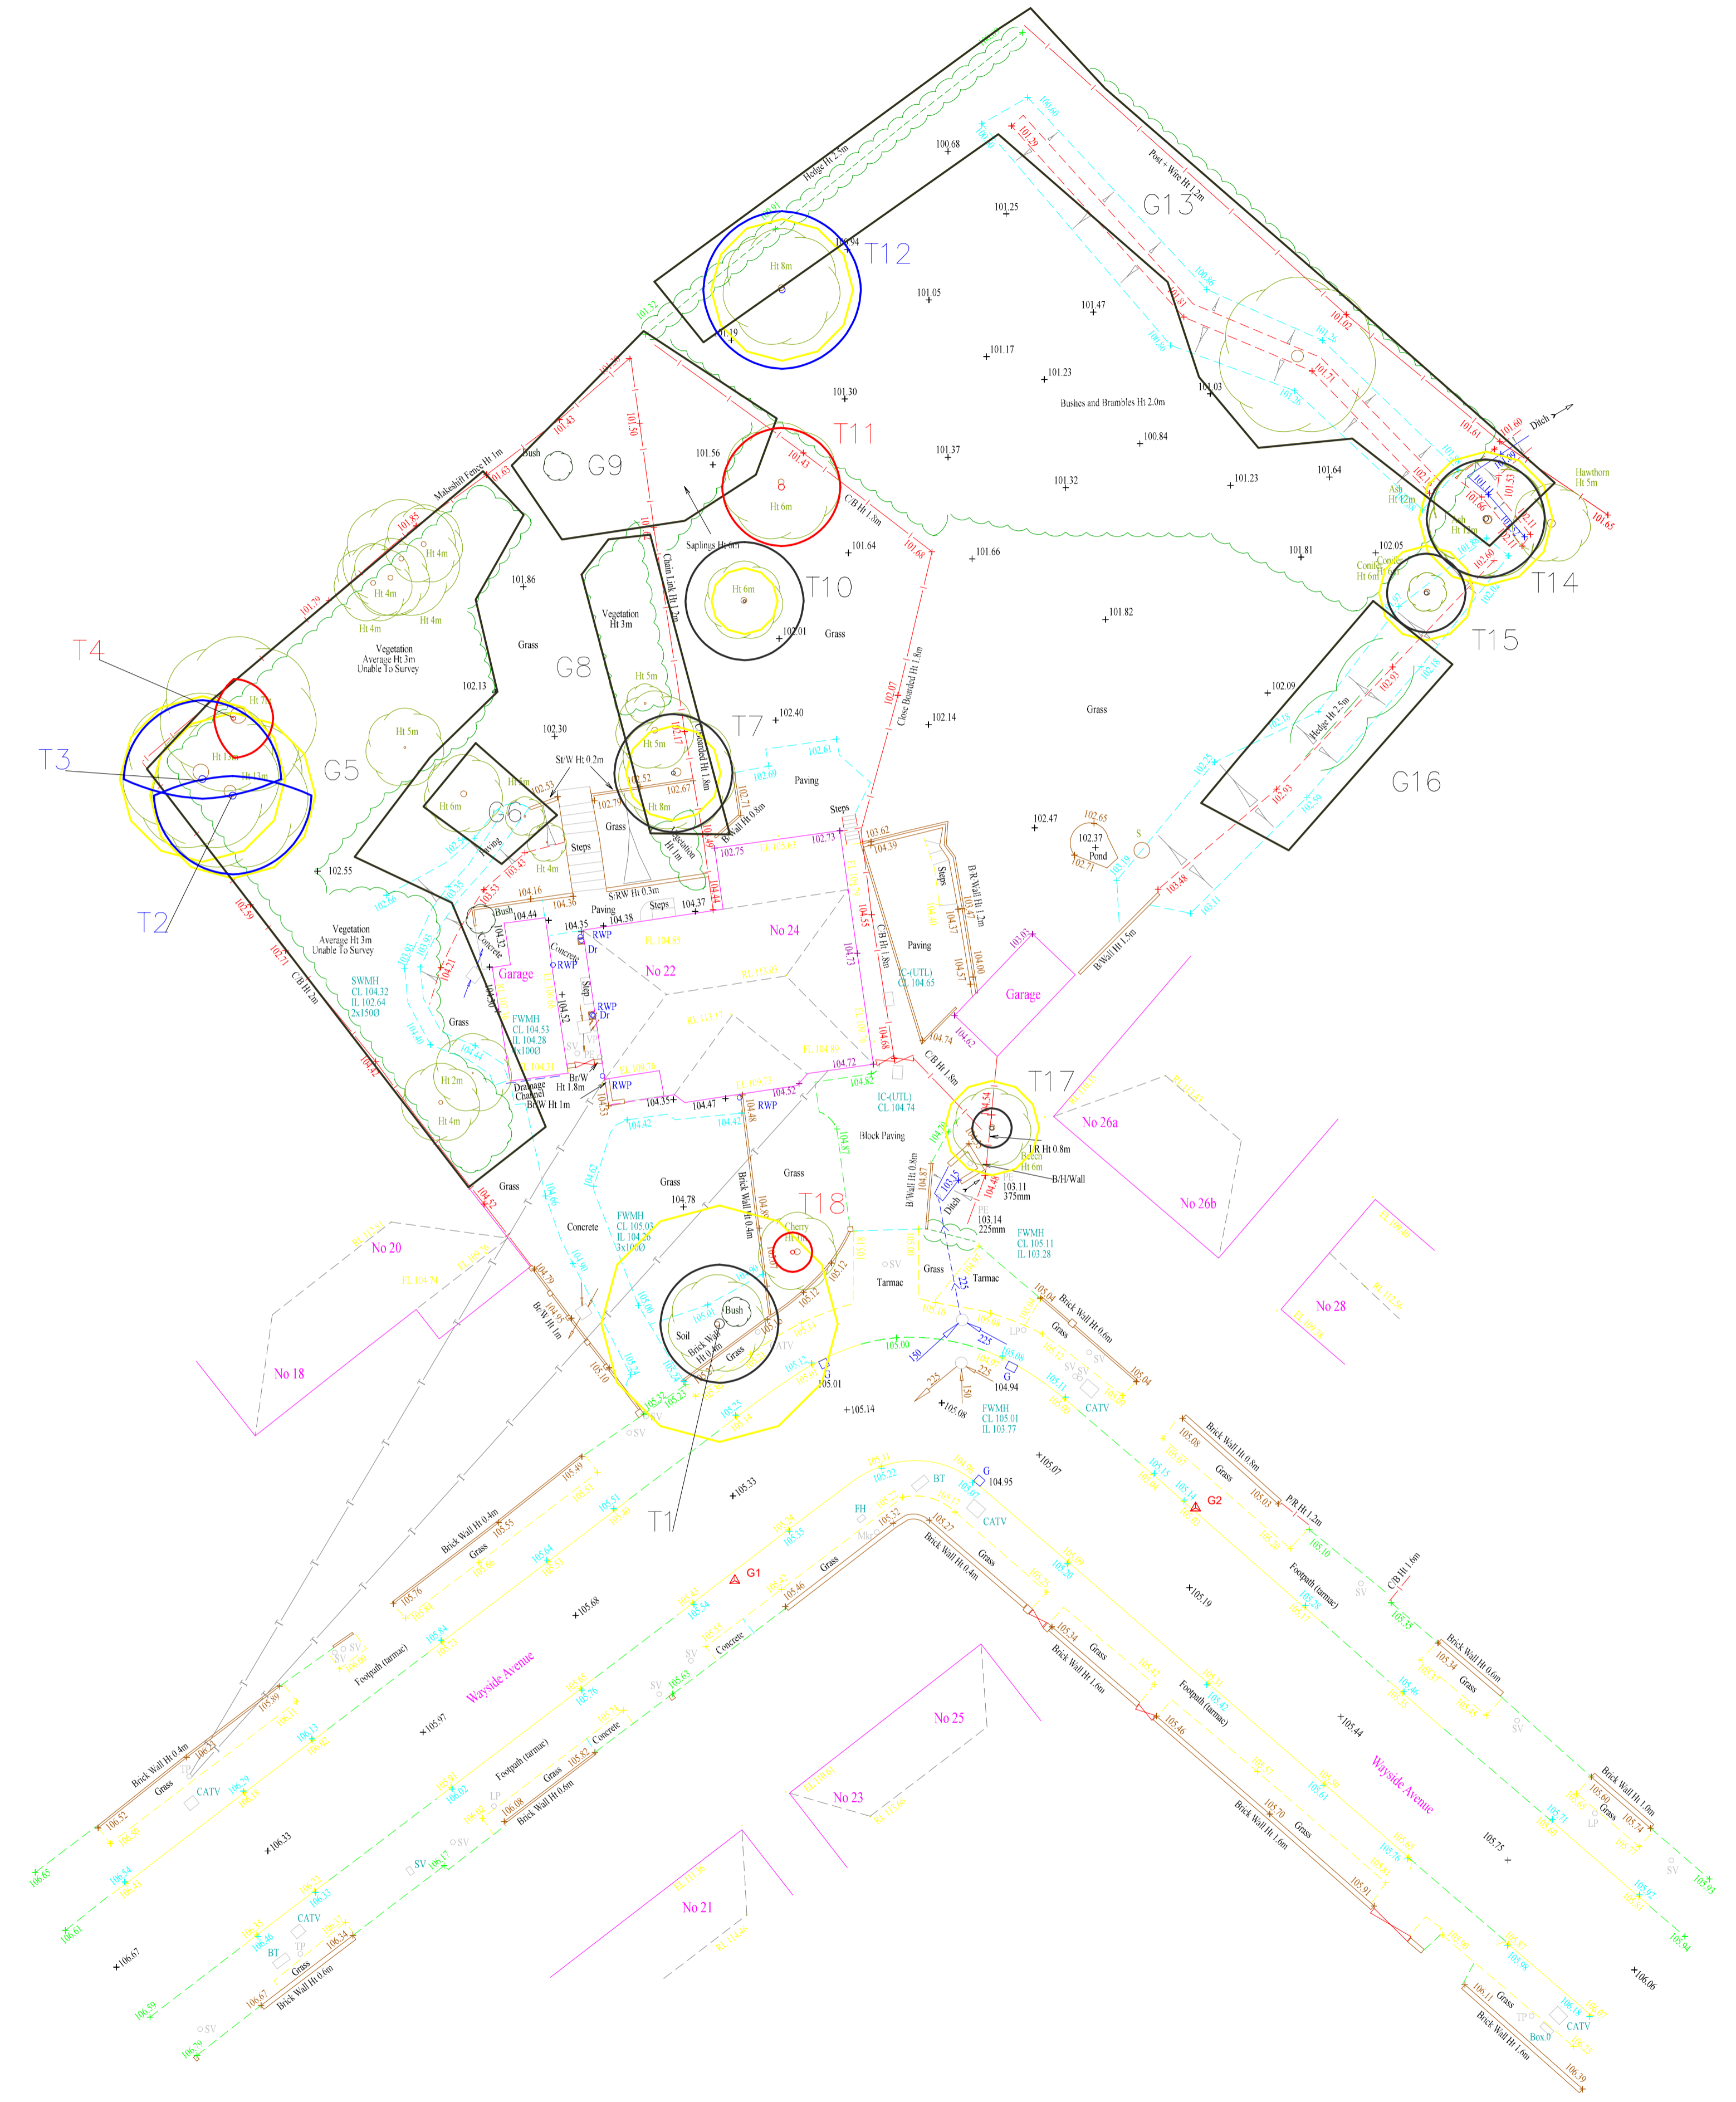

BS5837 (2012) Categories

- High A
- Moderate B
- Low C
- Unsuitable for Retention U
- Root Protection Areas

RJ Tree Services
 27 Main Street
 Foxton
 Leic's, LE16 7RB
 07765 792719
 info@rjtreasureservices.co.uk
 www.rjtreasureservices.co.uk

Land off Wayside Ave, Bushey, Herts			
TITLE			
Tree Survey & Constraints Plan 03			
SIZE	CAGE CODE	DWG NO	REV
A1			
SCALE	Original scale 1:200 at A1		SHEET
	November 2020		