




FRONT ELEVATION


ALL DIMENSIONS MUST BE CHECKED ON SITE.  
 ONLY FIGURED DIMENSIONS ARE TO BE WORKED FROM.  
 DISCREPANCIES MUST BE REPORTED TO THE ARCHITECT BEFORE  
 PROCEEDING.

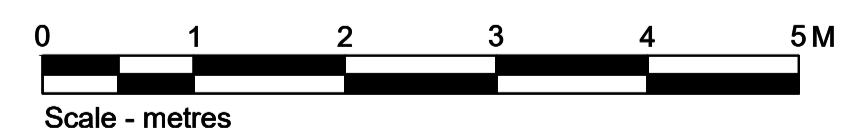

LETTER	DESCRIPTION	DATE

**ISG**  
 ISG  
 Boleyn House,  
 St Augustines  
 Business Park,  
 Whitstable  
 Kent CT5 2QJ

© This drawing remains the Copyright of Four Architecture and Design and may not be reproduced in whole or in any part without prior written permission.  
 NOTE:  
 All proprietary goods and materials are to be fitted in accordance with manufacturer's instructions, Codes of Practice and British Standards. All dimensions to be verified by the Contractor on site. Do not scale drawings, work to figured dimensions only.  
 ALL REFERENCES SHOULD BE READ IN CONJUNCTION WITH THE MOST CURRENT NATIONWIDE DESIGN GUIDES.

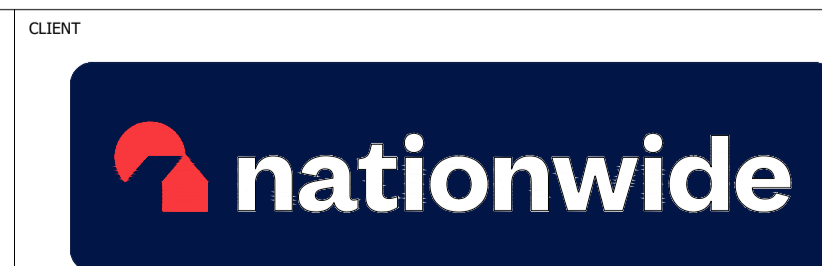

**BEXLEYHEATH (0252)**  
 Brand Update

REVISIONS			DRAWING TYPE:		DRAWING REF NO.		REV.
SCALE @ A1:	SCALE @ A3:	DATE DRAWN:	STATUS:	PROPERTY LOCATION CODE:	DRAWING REF NO.	REV.	
1:50	1:100	21.07.2023	EXISTING	BE18	EX.00.E1	/	
DRAWN BY: IL	CHECKED BY & DATE: JNA	JOB REF:	EXISTING FRONT ELEVATION				