


LINEAR SCALE

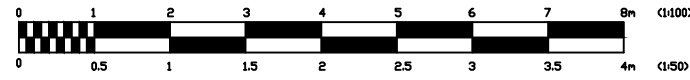

EXISTING REAR
ELEVATION



PROPOSED REAR ELEVATION_Option C

05

Development of 40 Stuart Mantle Way DA8 3LQ

ELEVATIONS 02

Sultan Anibaba; riba, mrics - architect

Scale_1:100 @ A3

Dwg

No_23f05IB

