




EXISTING LEFT SIDE ELEVATION

LINEAR SCALE

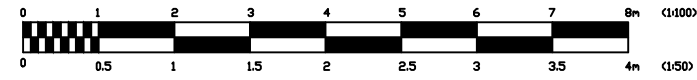

Development of 40 Stuart Mantle Way DA8 3LQ

ELEVATION_EXISTING

Sultan Anibaba; riba, mrics - architect

Scale_1:100 @ A3

DWG

No_23f051B

09

