

Notes

1. ALL DIMENSIONS ARE IN MILLIMETRES AND LEVELS IN METRES.
2. THIS DRAWING TO BE READ IN CONJUNCTION WITH RELEVANT ARCHITECT'S AND ENGINEER'S DRAWINGS AND SPECIFICATIONS.


Rev.	Date	By	Details of Revision
P1	19.10.2023	ST	

Client:

Project: **SINGLE STOREY SIDE EXTENSION**

Address: **46 ELM ROAD, DA8 2NW**

Title: **REAR & RIGHT SIDE ELEVATIONS**

DESIGN TEAM 

8 FARM VALE, BEXLEY, DA5 1NJ

ARCHITECTURAL/CIVIL & STRUCTURAL ENGINEERS


Status : **PLANNING**

Drawn by **A3@Scales 1:100**


Date OCT 2023	Eng.	Chk.	App'd.
-------------------------	------	------	--------

File Ref.


Drawing No. 03/DT/10/2023	Sheet No. 3
-------------------------------------	-----------------------

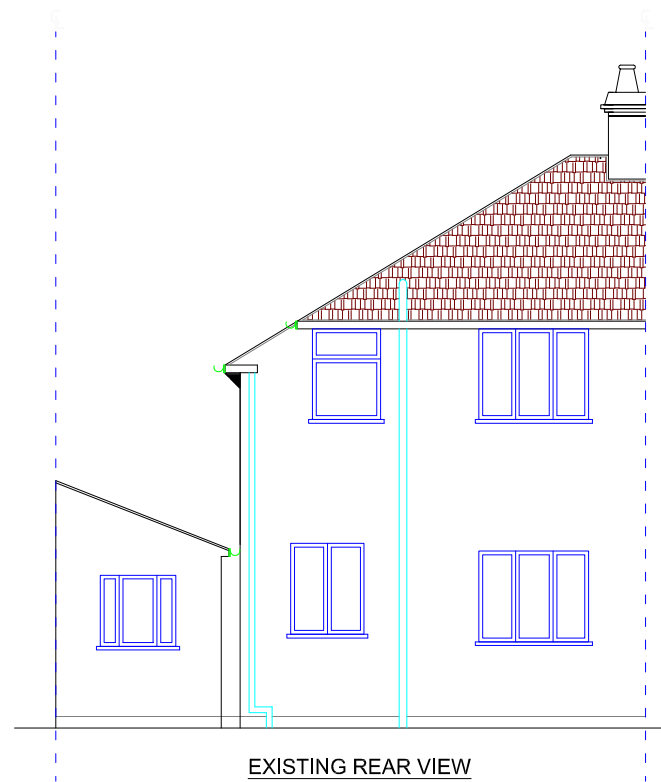


EXISTING REAR VIEW

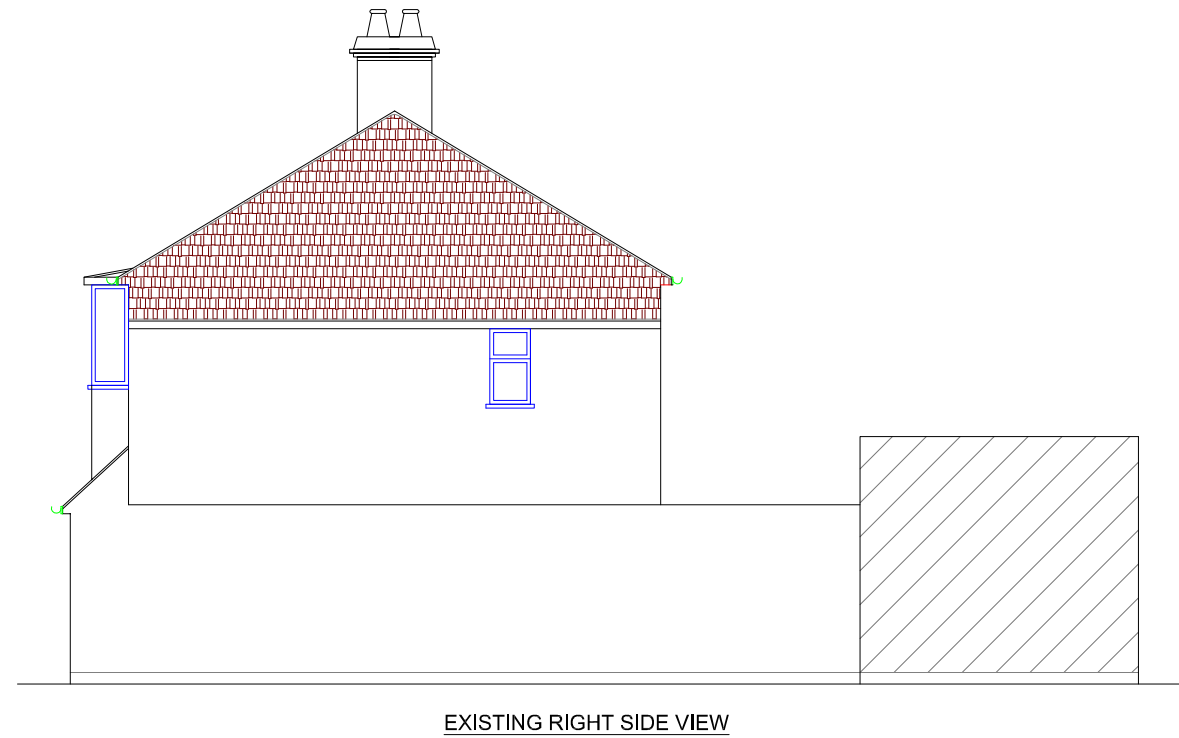

EXISTING RIGHT SIDE VIEW

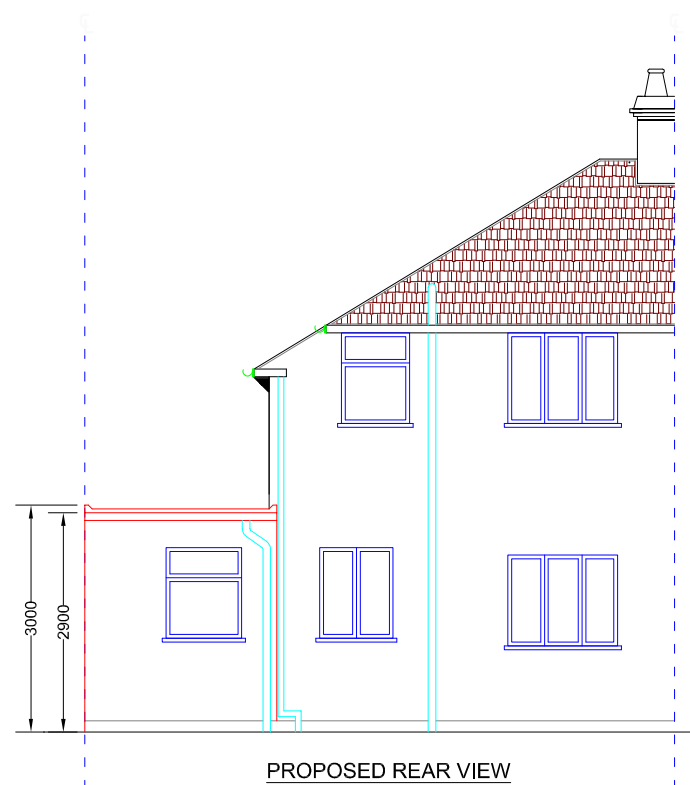

PROPOSED REAR VIEW

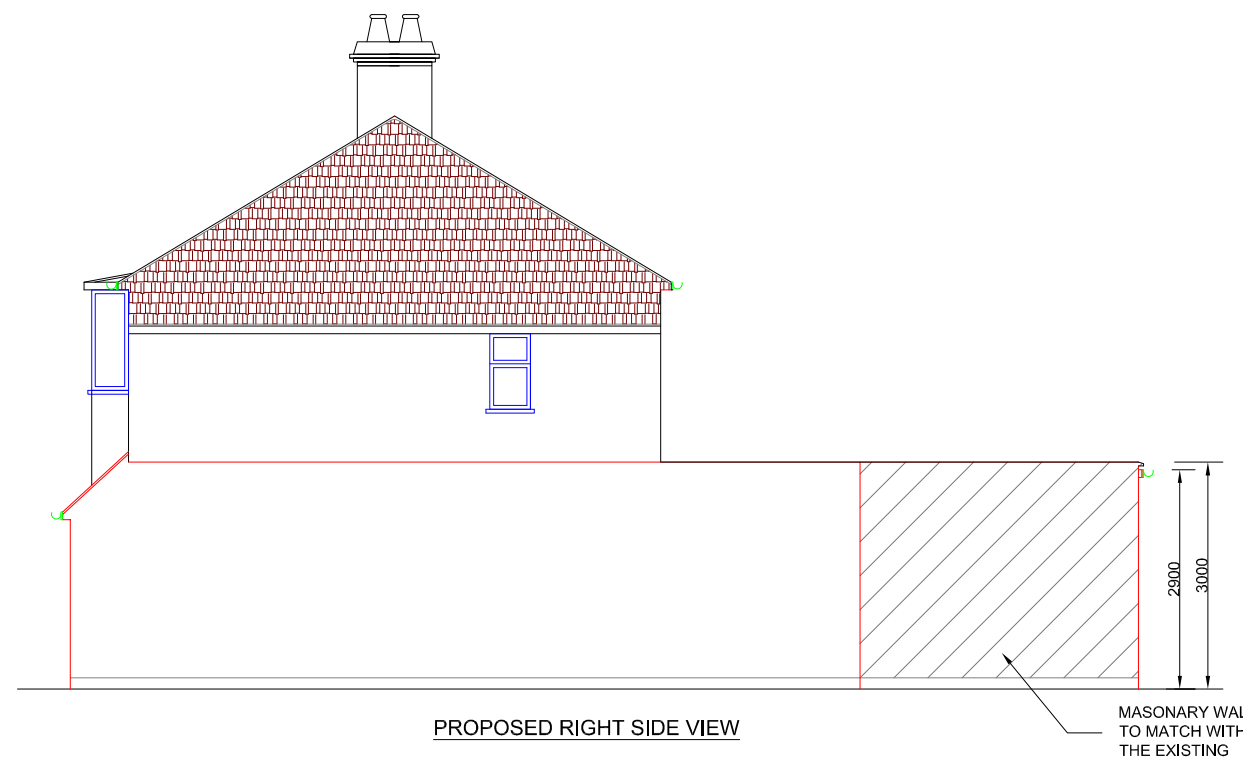

PROPOSED RIGHT SIDE VIEW

