


**Notes**


1. ALL DIMENSIONS ARE IN MILLIMETRES AND LEVELS IN METRES.
2. THIS DRAWING TO BE READ IN CONJUNCTION WITH RELEVANT ARCHITECT'S AND ENGINEER'S DRAWINGS AND SPECIFICATIONS.

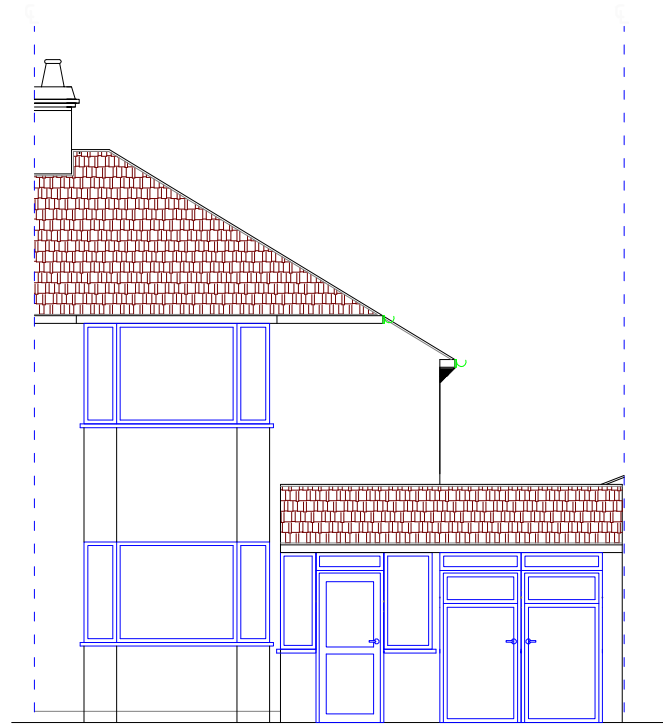


**EXISTING REAR VIEW**



**EXISTING LEFT SIDE VIEW**

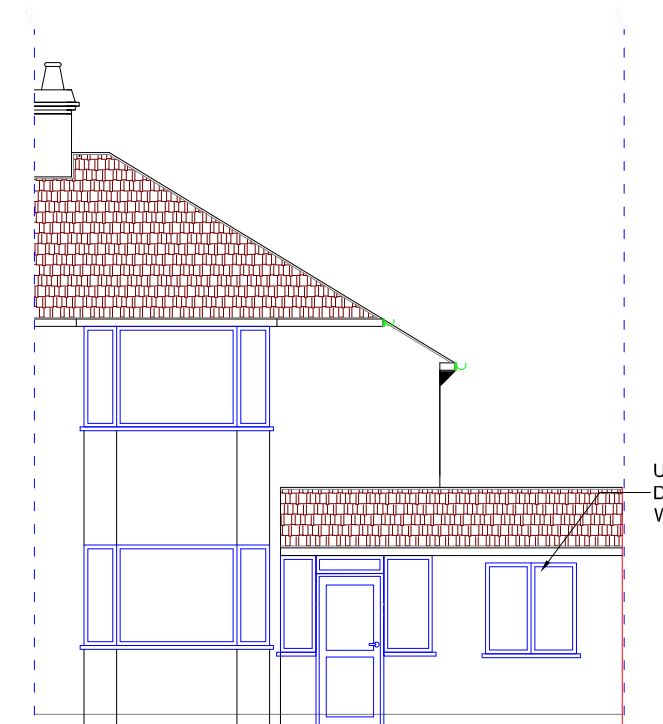

**PROPOSED REAR VIEW**

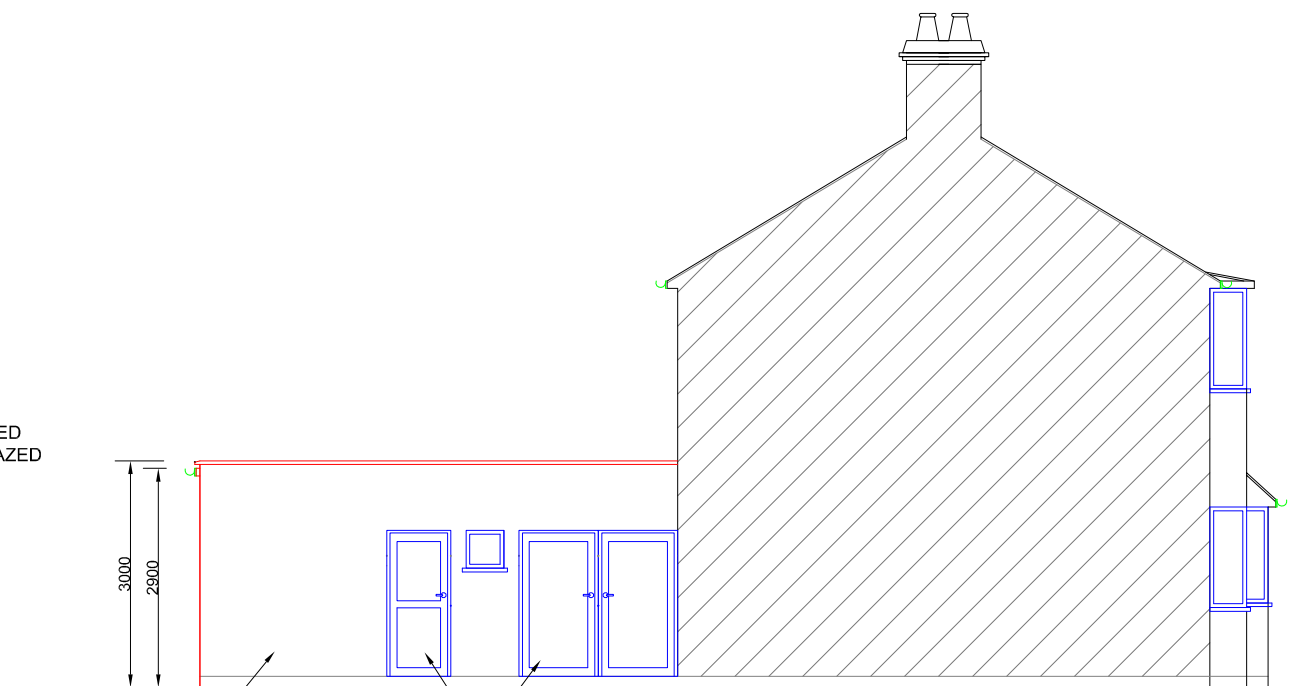


**PROPOSED LEFT SIDE VIEW**

UPVC FRAMED DOUBLE GLAZED WINDOW

MASONARY WALL TO MATCH WITH THE EXISTING

UPVC FRAMED DOUBLE GLAZED FOLD DOOR

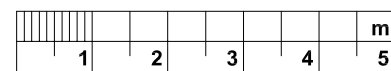

Rev.	Date	By	Details of Revision
P1	19.10.2023	ST	

**Client**

**Project: SINGLE STOREY SIDE EXTENSION**

**Address: 46 ELM ROAD, DA8 2NW**

**Title: FRONT & LEFT SIDE ELEVATIONS**

**DESIGN TEAM**

8 FARM VALE, BEXLEY, DA5 1NJ

*ARCHITECTURAL/CIVIL & STRUCTURAL ENGINEERS*

**Status : PLANNING**

**Drawn by** A3@Scales 1:100

**Date** OCT 2023      **Eng.**      **Chk.**      **App'd.**

**File Ref.**

<b>Drawing No.</b> 02/DT/10/2023	<b>Sheet No.</b> 2
-------------------------------------	-----------------------