


APPLICATION SITE BOUNDARY  
410 SQM

EXISTING APPLICATION PROPERTY  
79 SQM

PROPOSED INFILL REAR EXTENSION  
ADDITIONAL FLOOR AREA = 8 SQM



PROPOSED SITE BLOCK PLAN  
1 : 200

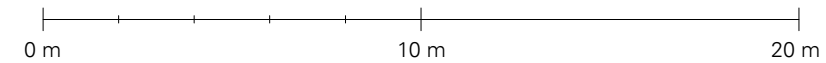

**IKECTURE**  
RIBA CHARTERED ARCHITECTS

Rev	Date	Description	Author
A	5.10.23	CLIENT COMMENTS ENDORSED [ENLARGED EXTENSION; INTERNAL REMODELLING]	IO

STAGE 3  
**PLANNING**

Client

Project address  
**27 FRENHAM ROAD,  
LONDON, SE9 3RG**

Date **18 OCT 23** Scale **As indicated**

THE CONTRACTOR IS RESPONSIBLE FOR CHECKING DIMENSIONS, TOLERANCES AND REFERENCES.

IKECTURE TO BE NOTIFIED IN WRITING OF ANY DISCREPANCIES BEFORE PROCEEDING WITH THE WORKS ON SITE OR OFF-SITE FABRICATION.

DO NOT SCALE FROM DRAWINGS. FIGURED DIMENSIONS TO BE WORKED TO IN ALL CASES.

THIS IS A COPYRIGHT DRAWING, NOT TO BE COPIED OR REPRODUCED WITHOUT THE WRITTEN PERMISSION FROM IKECTURE.

**PROPOSED SITE  
BLOCK PLAN**

Project no.	Drawing no.	Rev.
<b>323</b>	<b>PR.00</b>	<b>A</b>