

Glazed Roof (Check Supplier Manual)

Victorian Edwardian Regency Elizabethan
 Galaxy P Shape T Shape Other

Unsupported Door Span Of

Top Colour ~~WHITE~~ RAL No.

Bottom Colour (White Only)

Colour: ~~(delete as required)~~ White Rosewood Bronze Spacer Brown/ Light Oak Bronze Spacer Black/ White Soffit Spacer

Roof Pitch (25° Std) 5° Minimum Pitch 2.5° Fixed Pitch Available (Poly Carb) 15°

Box Gutter 176mm

Roof Valley No.

Cut and flash around pipes No.

Dentil Moulding required mm

Std Finial Ball Finial No.

Additional hips 148 No. Hip ends No.

Hip back (includes Boxgutter) mm

Tie Bars sold YES NO Moulding No.

Fan Bracket required ~~(delete as applicable)~~ YES/NO

Mechanical Roof Vent (if sold) No.

Electrical Roof Vent (if sold as an extra) No.

Switch Thermostatic Rain Sensor

Glass Type YES 4mm Clear Toughened Other

Pilk Active Clear Blue Neutral

Low E Anti-Sun Bronze Anti-Sun Grey Low E and Argon Gas

Orangery Inserts (Living Room)

Standard Eaves beam YES/NO

Reinforced/Super Duty Eaves beam YES/NO

Box Gutter as Eaves beam YES/NO

External Cornice YES/NO

Cill detail in Manual noted YES/NO

30mm Product packer allowed YES/NO

6mm Structural couplers allowed YES/NO

Brick Pier allowed for YES/NO

Optional Extra's

Downlighters YES/NO

Surround Sound YES/NO

Lay cables only for Customer(s) YES/NO

Surveyor/Guidelines/Important Information


- The transport of all roof components to site must be carefully considered. Revisit the access route and design and/or couple accordingly.
- Show each roof above in both plan and elevation detail, if required. Dimension in full. Fill in details if fitting against fascia.
- All drainage outlets must be shown clearly with an 'X'. In the case of glazed roof's, Jack rafters are preferred.
- Follow the recommended designs shown in your manual.

TILED WARM ROOF WITH COMPOSITE SLATES
COLOUR - TBC


ROUND BLACK GUTTER + DOWN PIPE
WHITE SOFFIT + FACIA

Charcoal Tiles.

POST WIDE DAT 5 JH

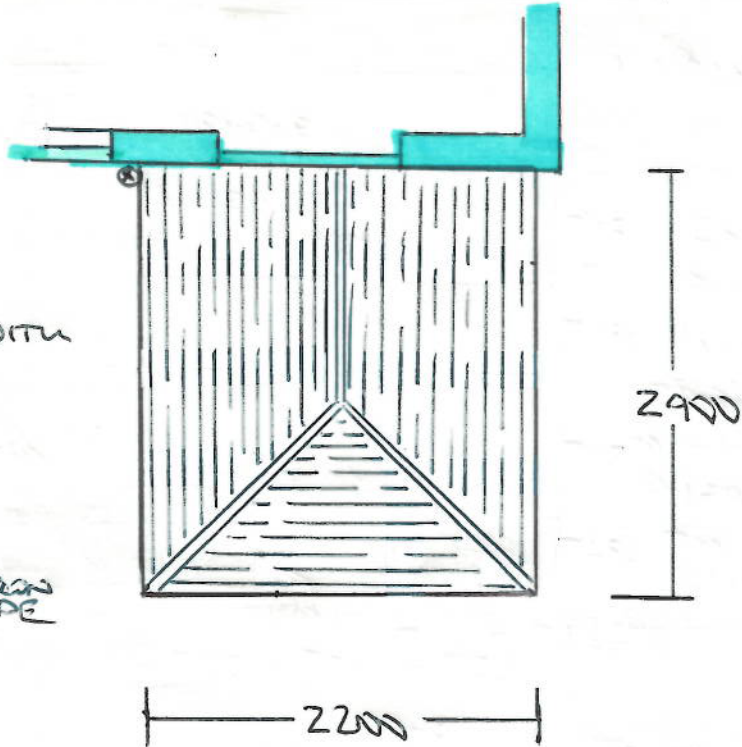

ALL DIMENSIONS GIVEN TO INSIDE FACE OF 70mm OUTER FRAME PROFILE

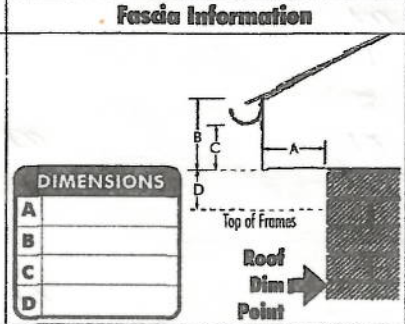

Customer Section

All required options are shown.
Glazed Roof Information: The rafters WILL/WILL NOT align with the mullions of the products below (delete as required).

Surveyor Date 15.9.22
 Customer Signature _____ Time _____
 Customer Comments: _____

Date 15.9.22
 I.S.C.
 Document Ref.