

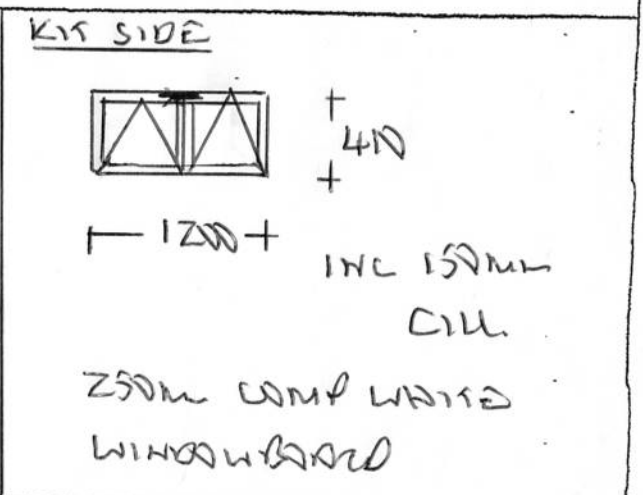
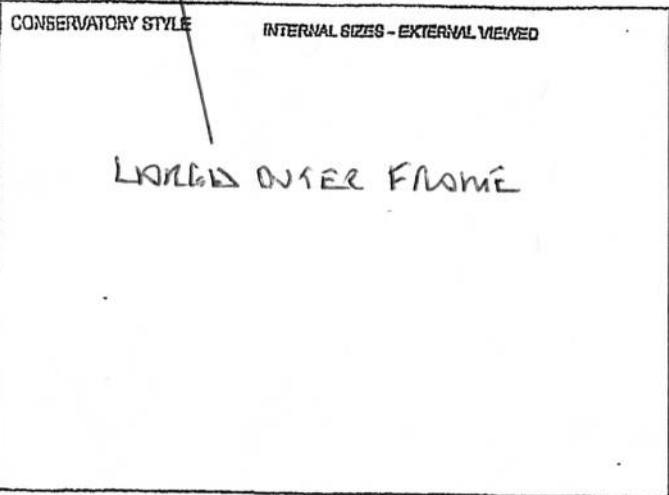


# CONSERVATORY ORDER FORM

COMPANY **SUNBRIGHT WINDOWS**  
 CLIENT REF

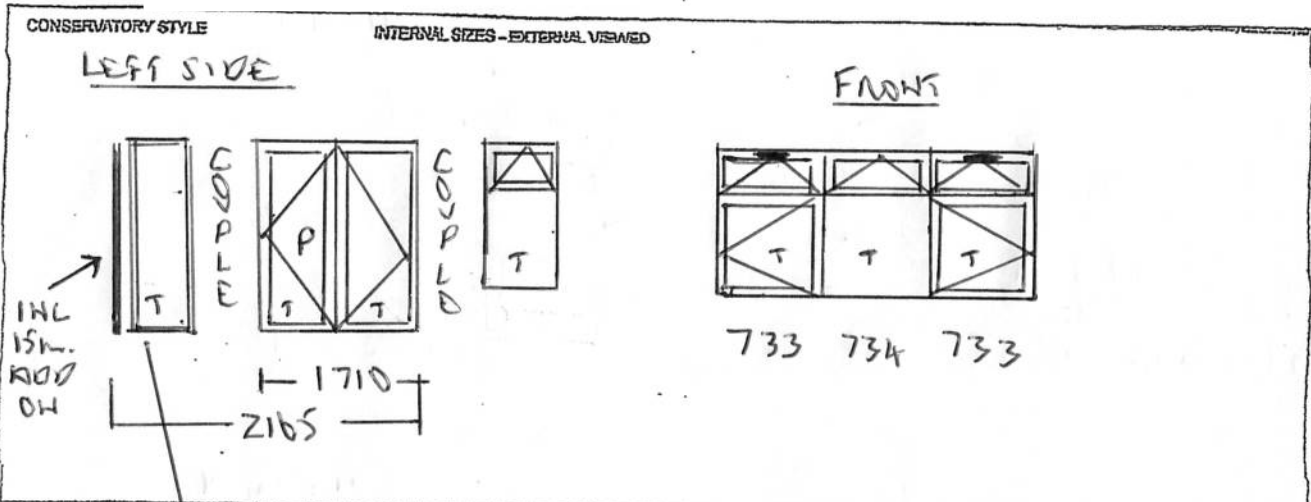

FRAME COLOUR	WHITE
HANDLE COLOUR	WHITE
BEVELS OR LEAD	N/A
GLASS TYPE	CLEAR A RATED
GLAZING	INTERNAL
BAY ANGLES	90°
DOORS	OPEN OVER P-LEAD
HANDLE TYPE	LEV-LOW TWIN
MAX HEIGHT	2205
FANLIGHT DROP	350
WINDOW HEIGHT	1305
FRAME COUPLERS	AS ABOVE
135 POLES	N/A
CORNER POSTS	1x 1275

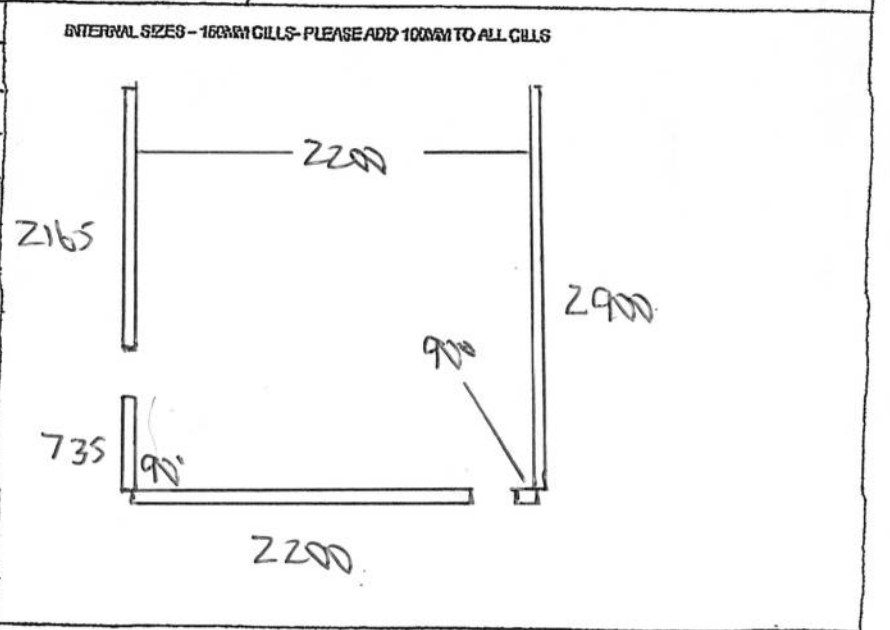

COMMENTS

50mm THICKNESS TO DOORS

3000 COMP WHITE WINDOW BOARD

- = TAILOR VENTS

ADJUSTABLE STAYS.

DESIGN NO 06000

15.9.22