



Existing Block plan

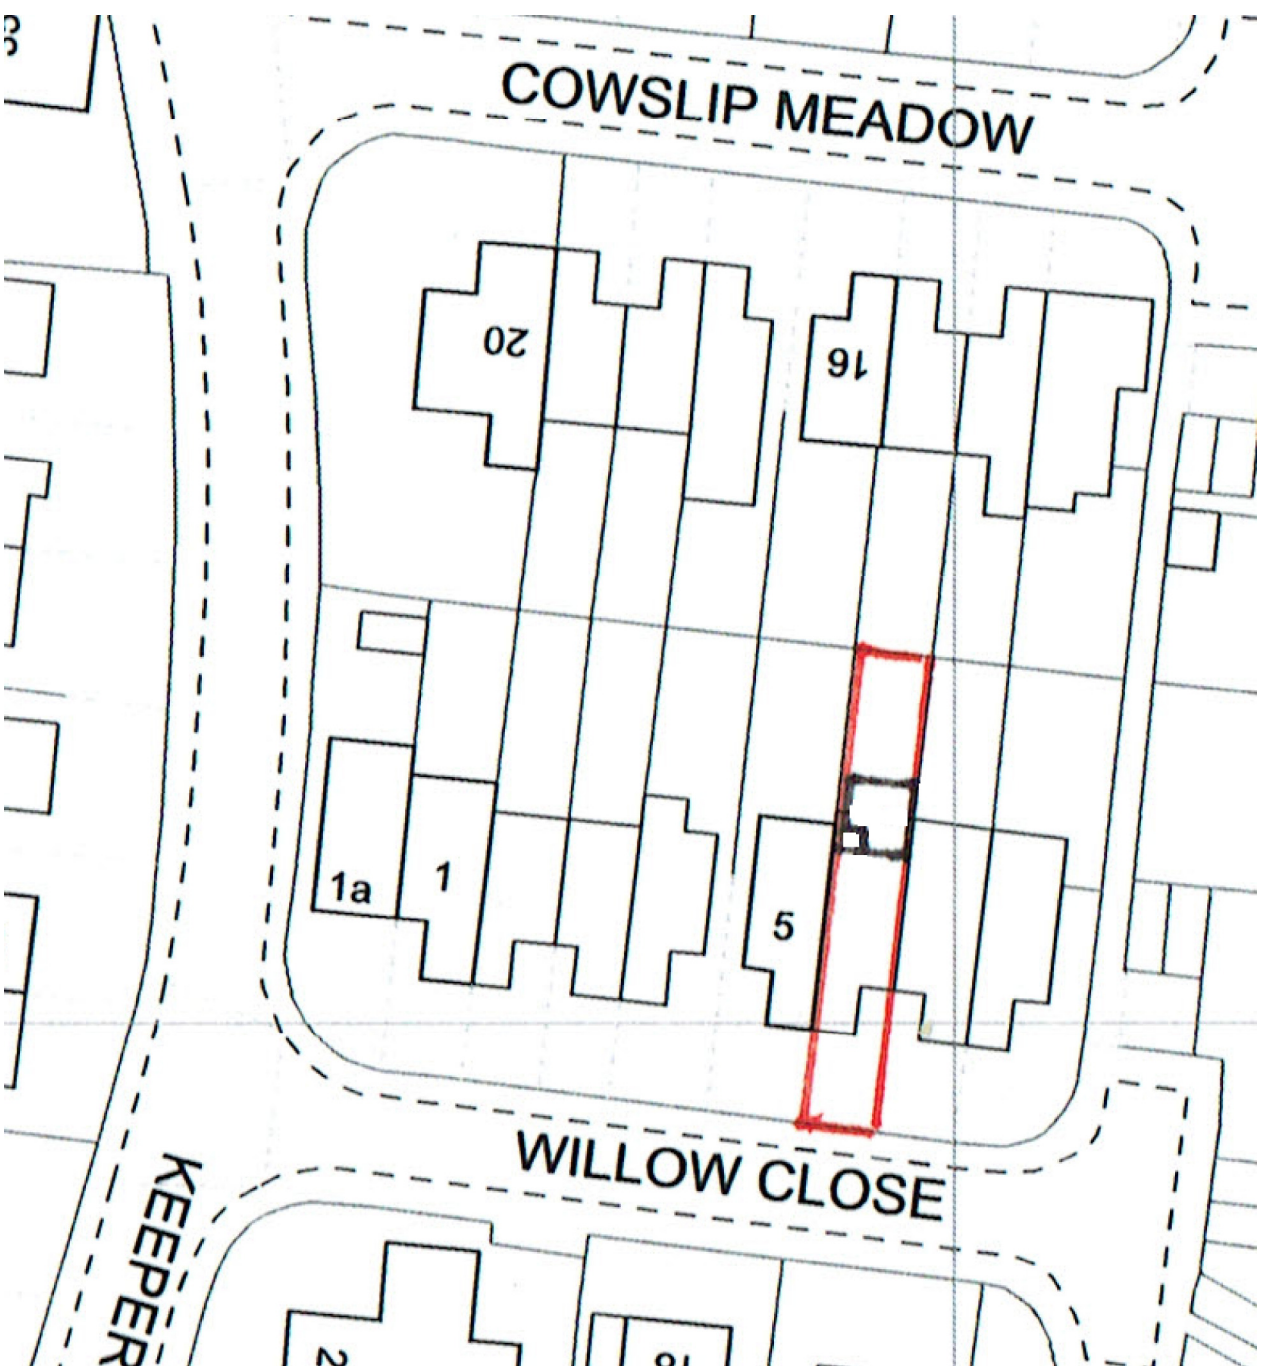

Proposed Block plan

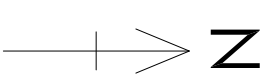

THE SURVEYING PRACTICE

Client MR & MRS FENNELL
6 WILLOW CLOSE
WOODMANNCOTE
CHELTENHAM GL52 9TU

Project DISABLED ADAPTATIONS PROVIDING A
G/F BEDROOM & SHOWER ROOM

EXISTING & PROPOSED BLOCK PLAN

AGB	Checked	Scale
AGB	SEPT 2023	1:500

DO NOT SCALE FROM THIS DRAWING
CHECK ALL DIMENSIONS ON SITE
THIS DRAWING IS COPYRIGHT

Drawing No. SP1264/09/23-2