

Tiger Neo N-type 54HL4R-(V) 425-445 Watt MONO-FACIAL MODULE

N-Type

Positive power tolerance of 0~+3%


IEC61215(2016), IEC61730(2016)

ISO9001:2015: Quality Management System

ISO14001:2015: Environment Management System

ISO45001:2018

Occupational health and safety management systems

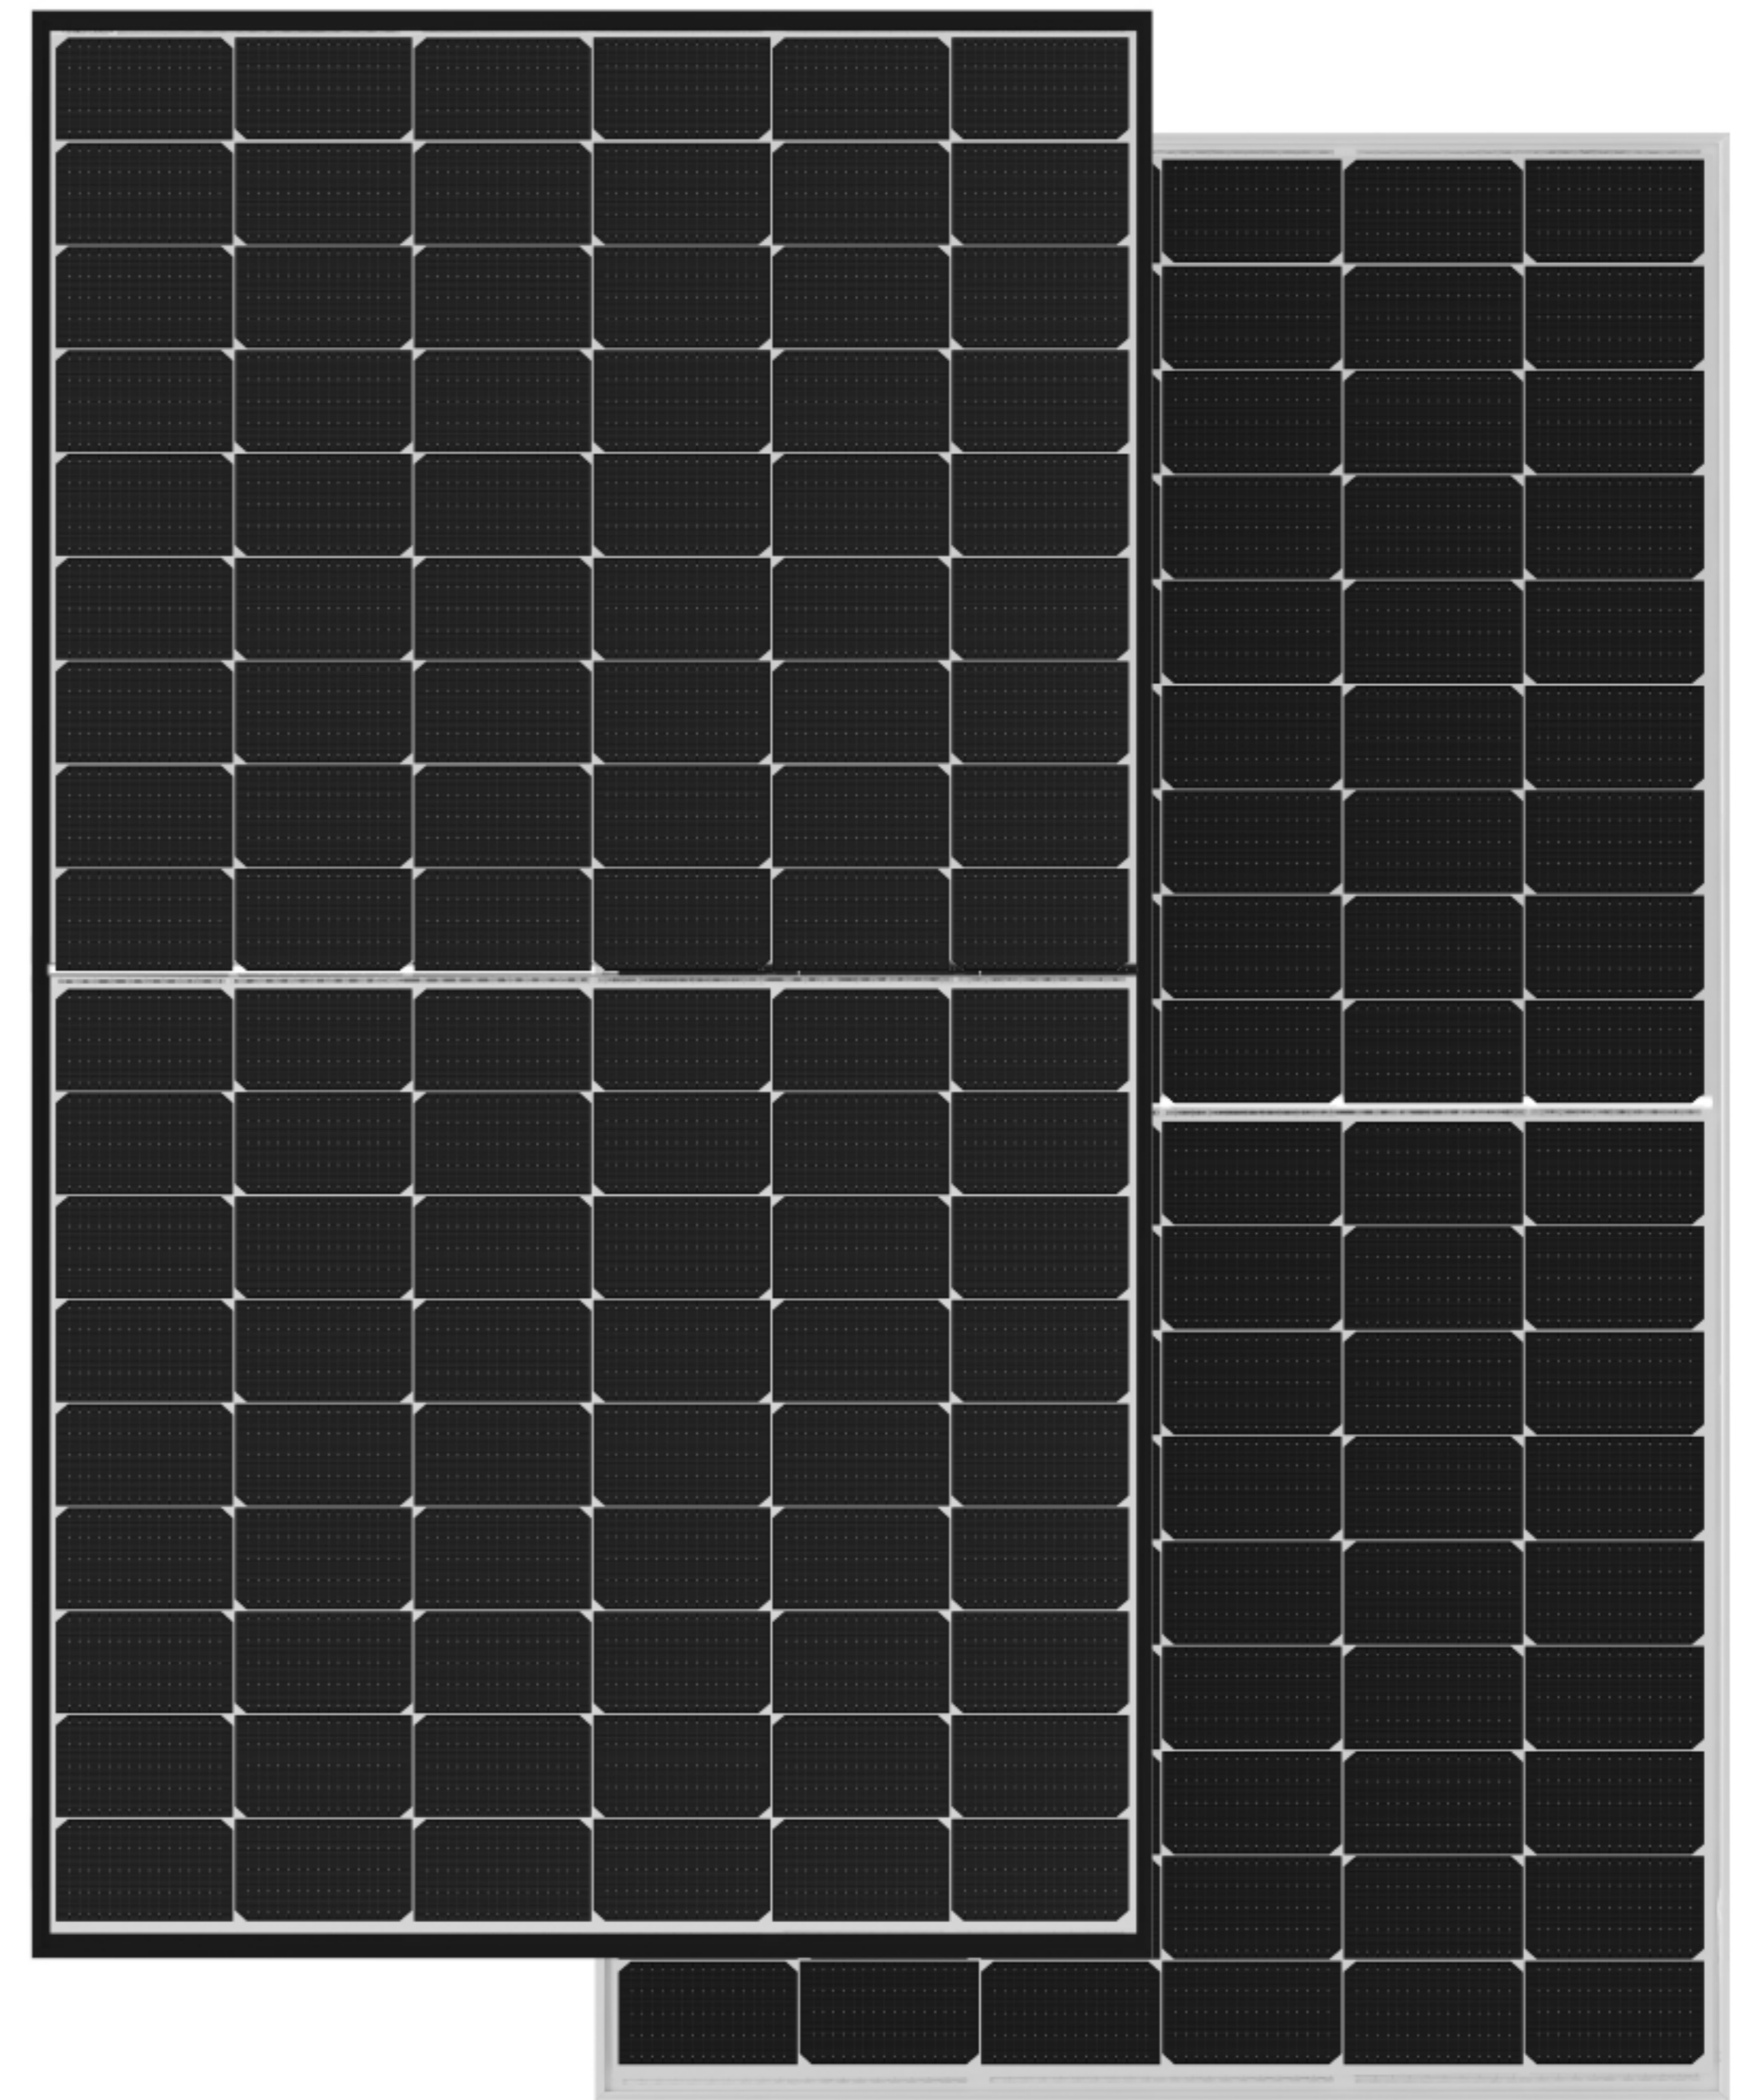

Key Features



SMBB Technology

Better light trapping and current collection to improve module power output and reliability.



Hot 2.0 Technology

The N-type module with Hot 2.0 technology has better reliability and lower LID/LETID.



PID Resistance

Excellent Anti-PID performance guarantee via optimized mass-production process and materials control.



Enhanced Mechanical Load

Certified to withstand: wind load (4000 Pascal) and snow load (6000 Pascal).




Durability Against Extreme Environmental Conditions

High salt mist and ammonia resistance.







LINEAR PERFORMANCE WARRANTY

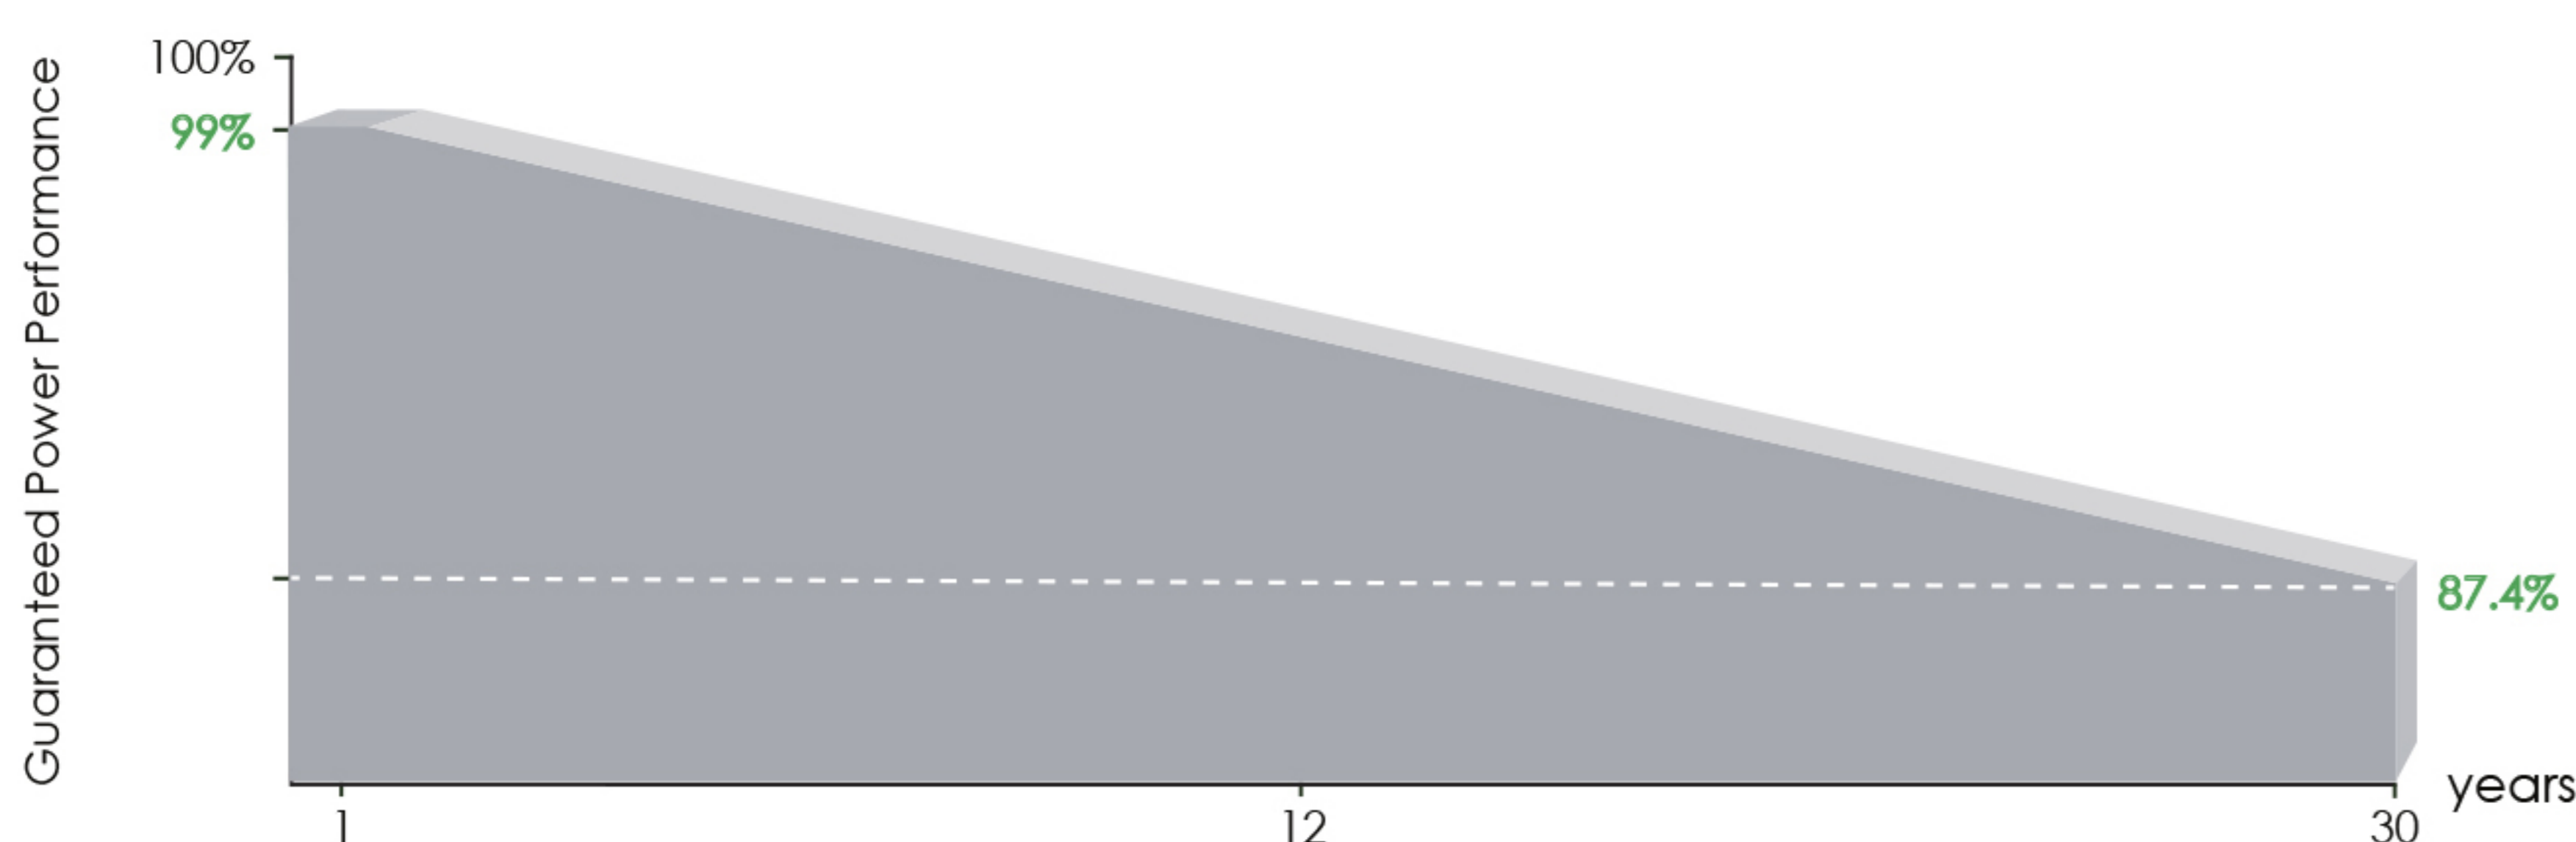

15 Year Product Warranty

30 Year Linear Power Warranty

0.40% Annual Degradation Over 30 years

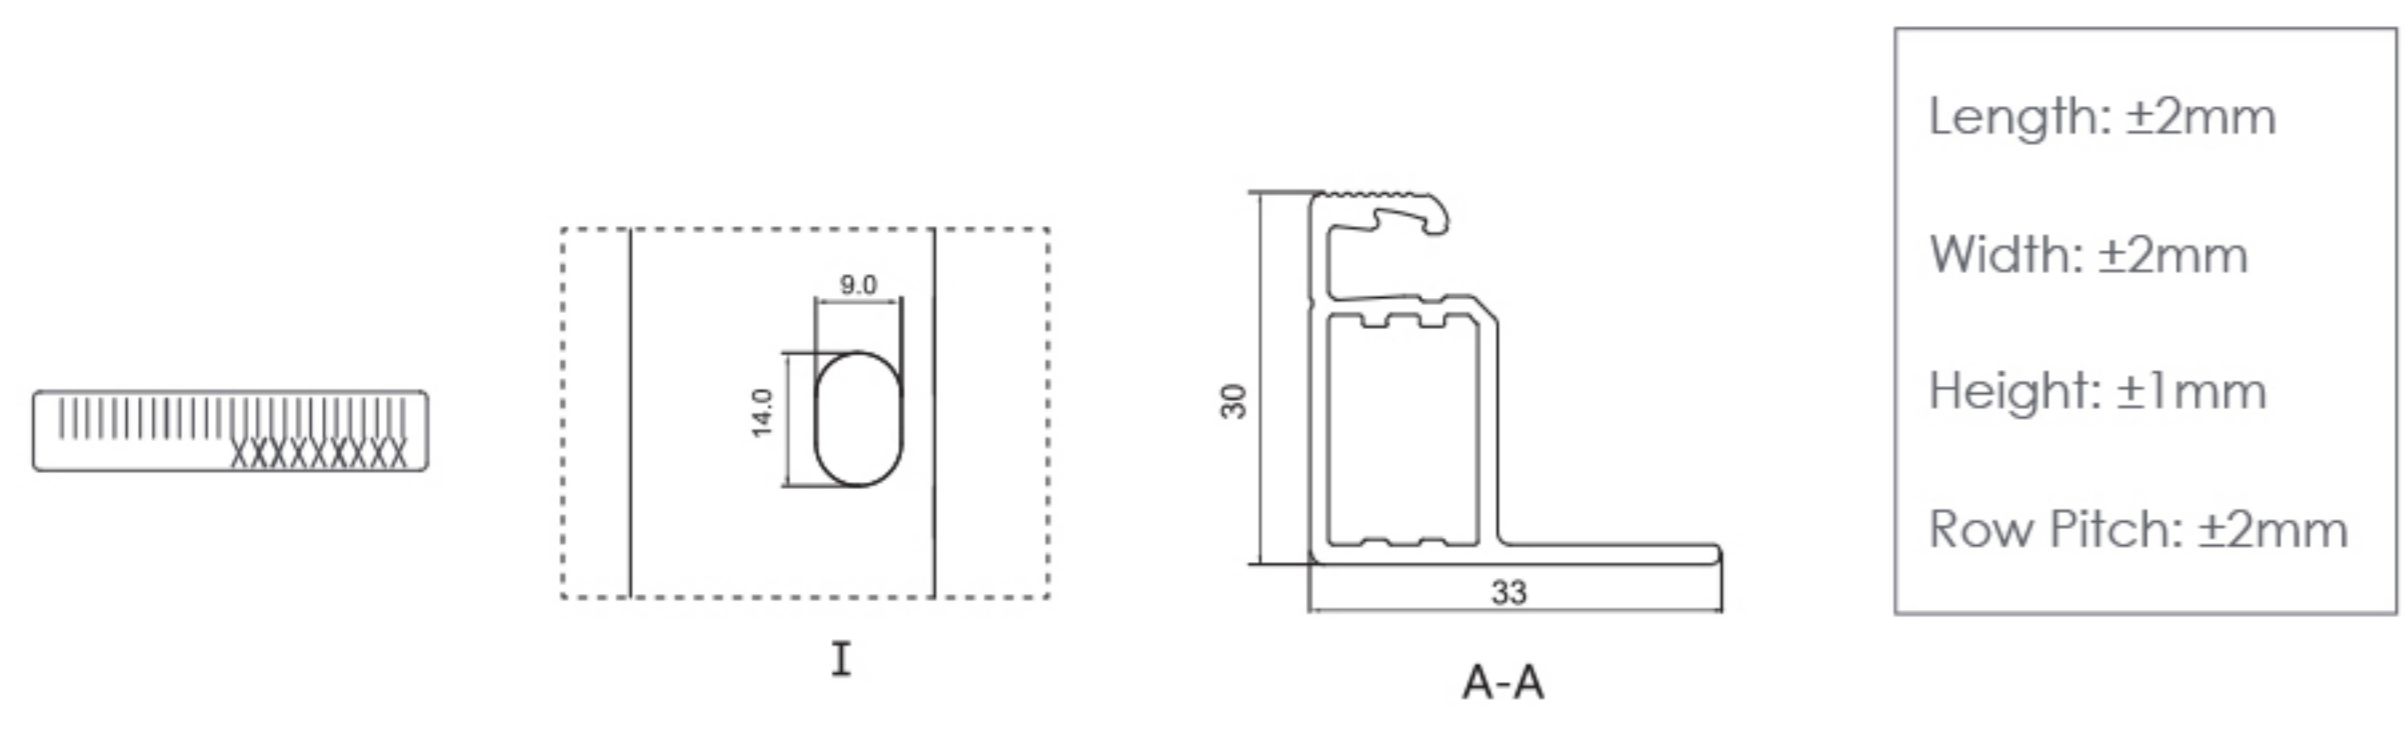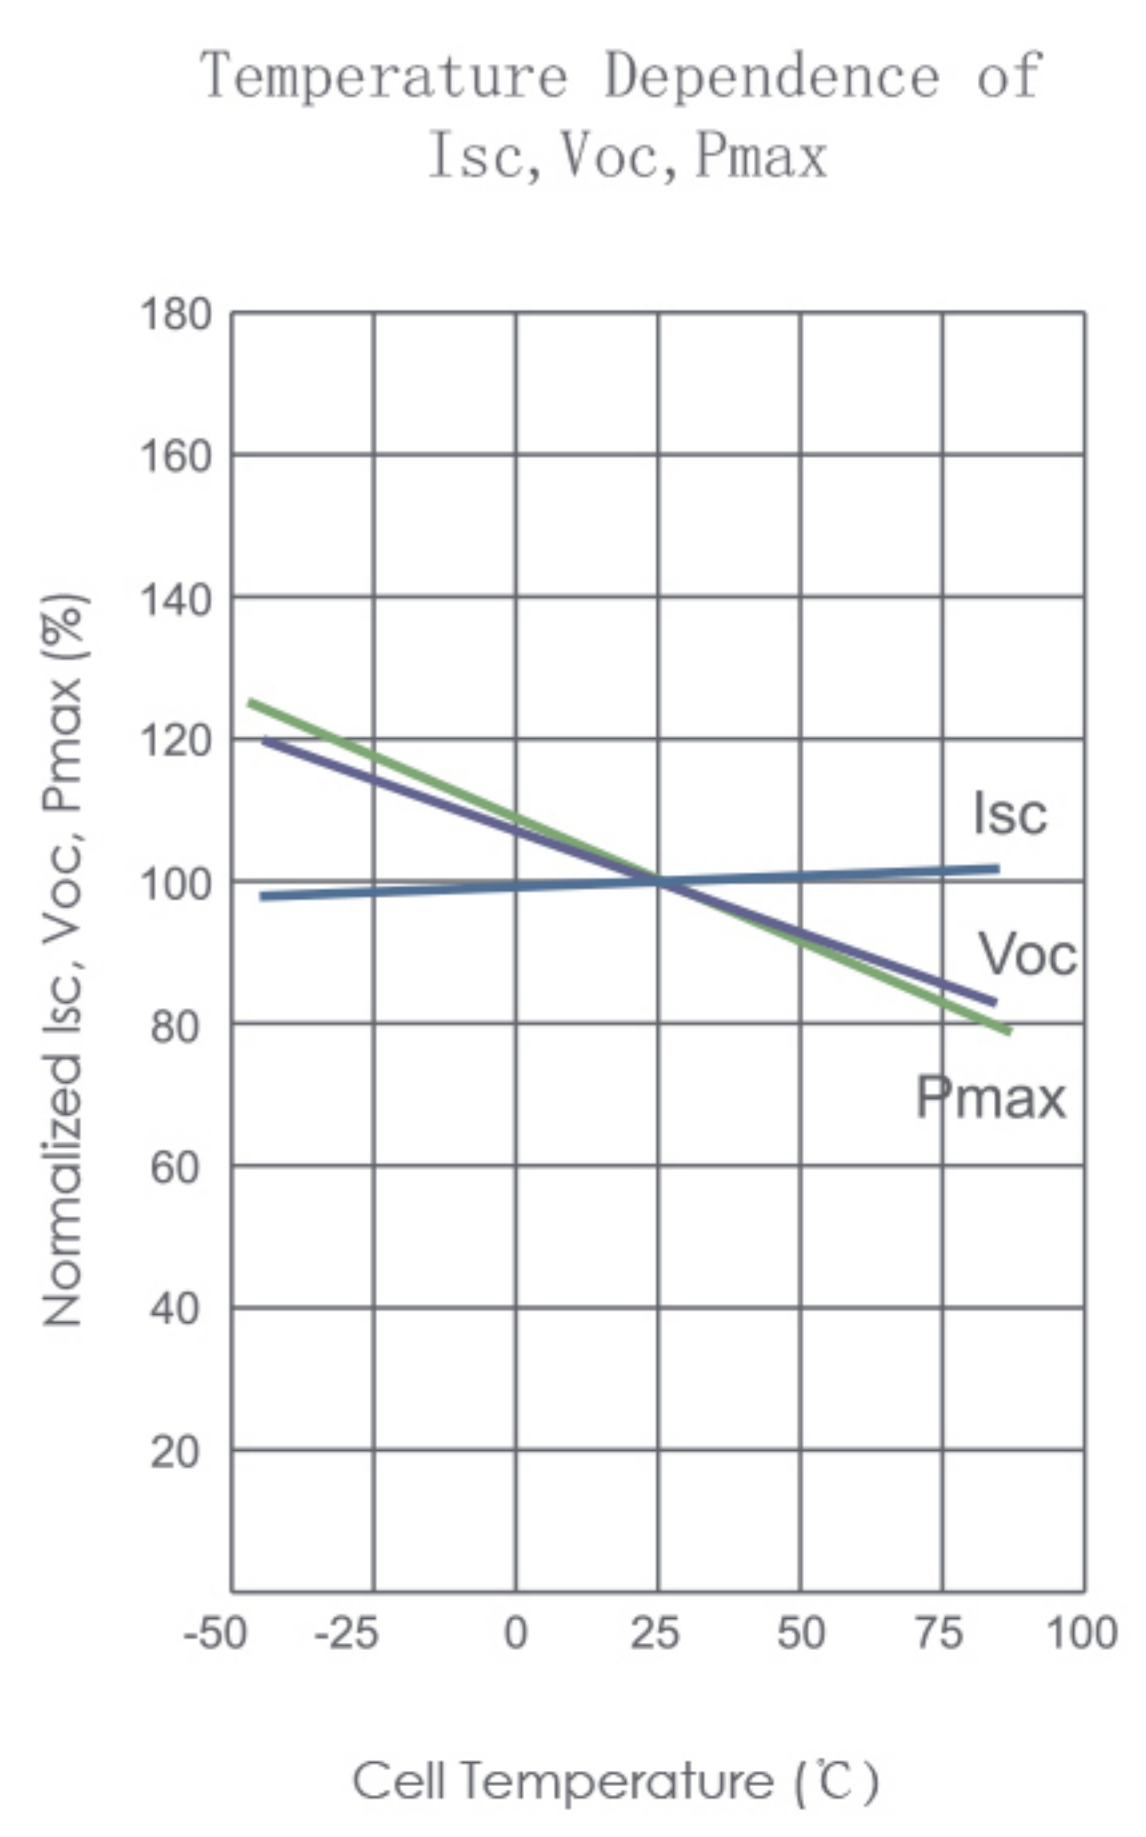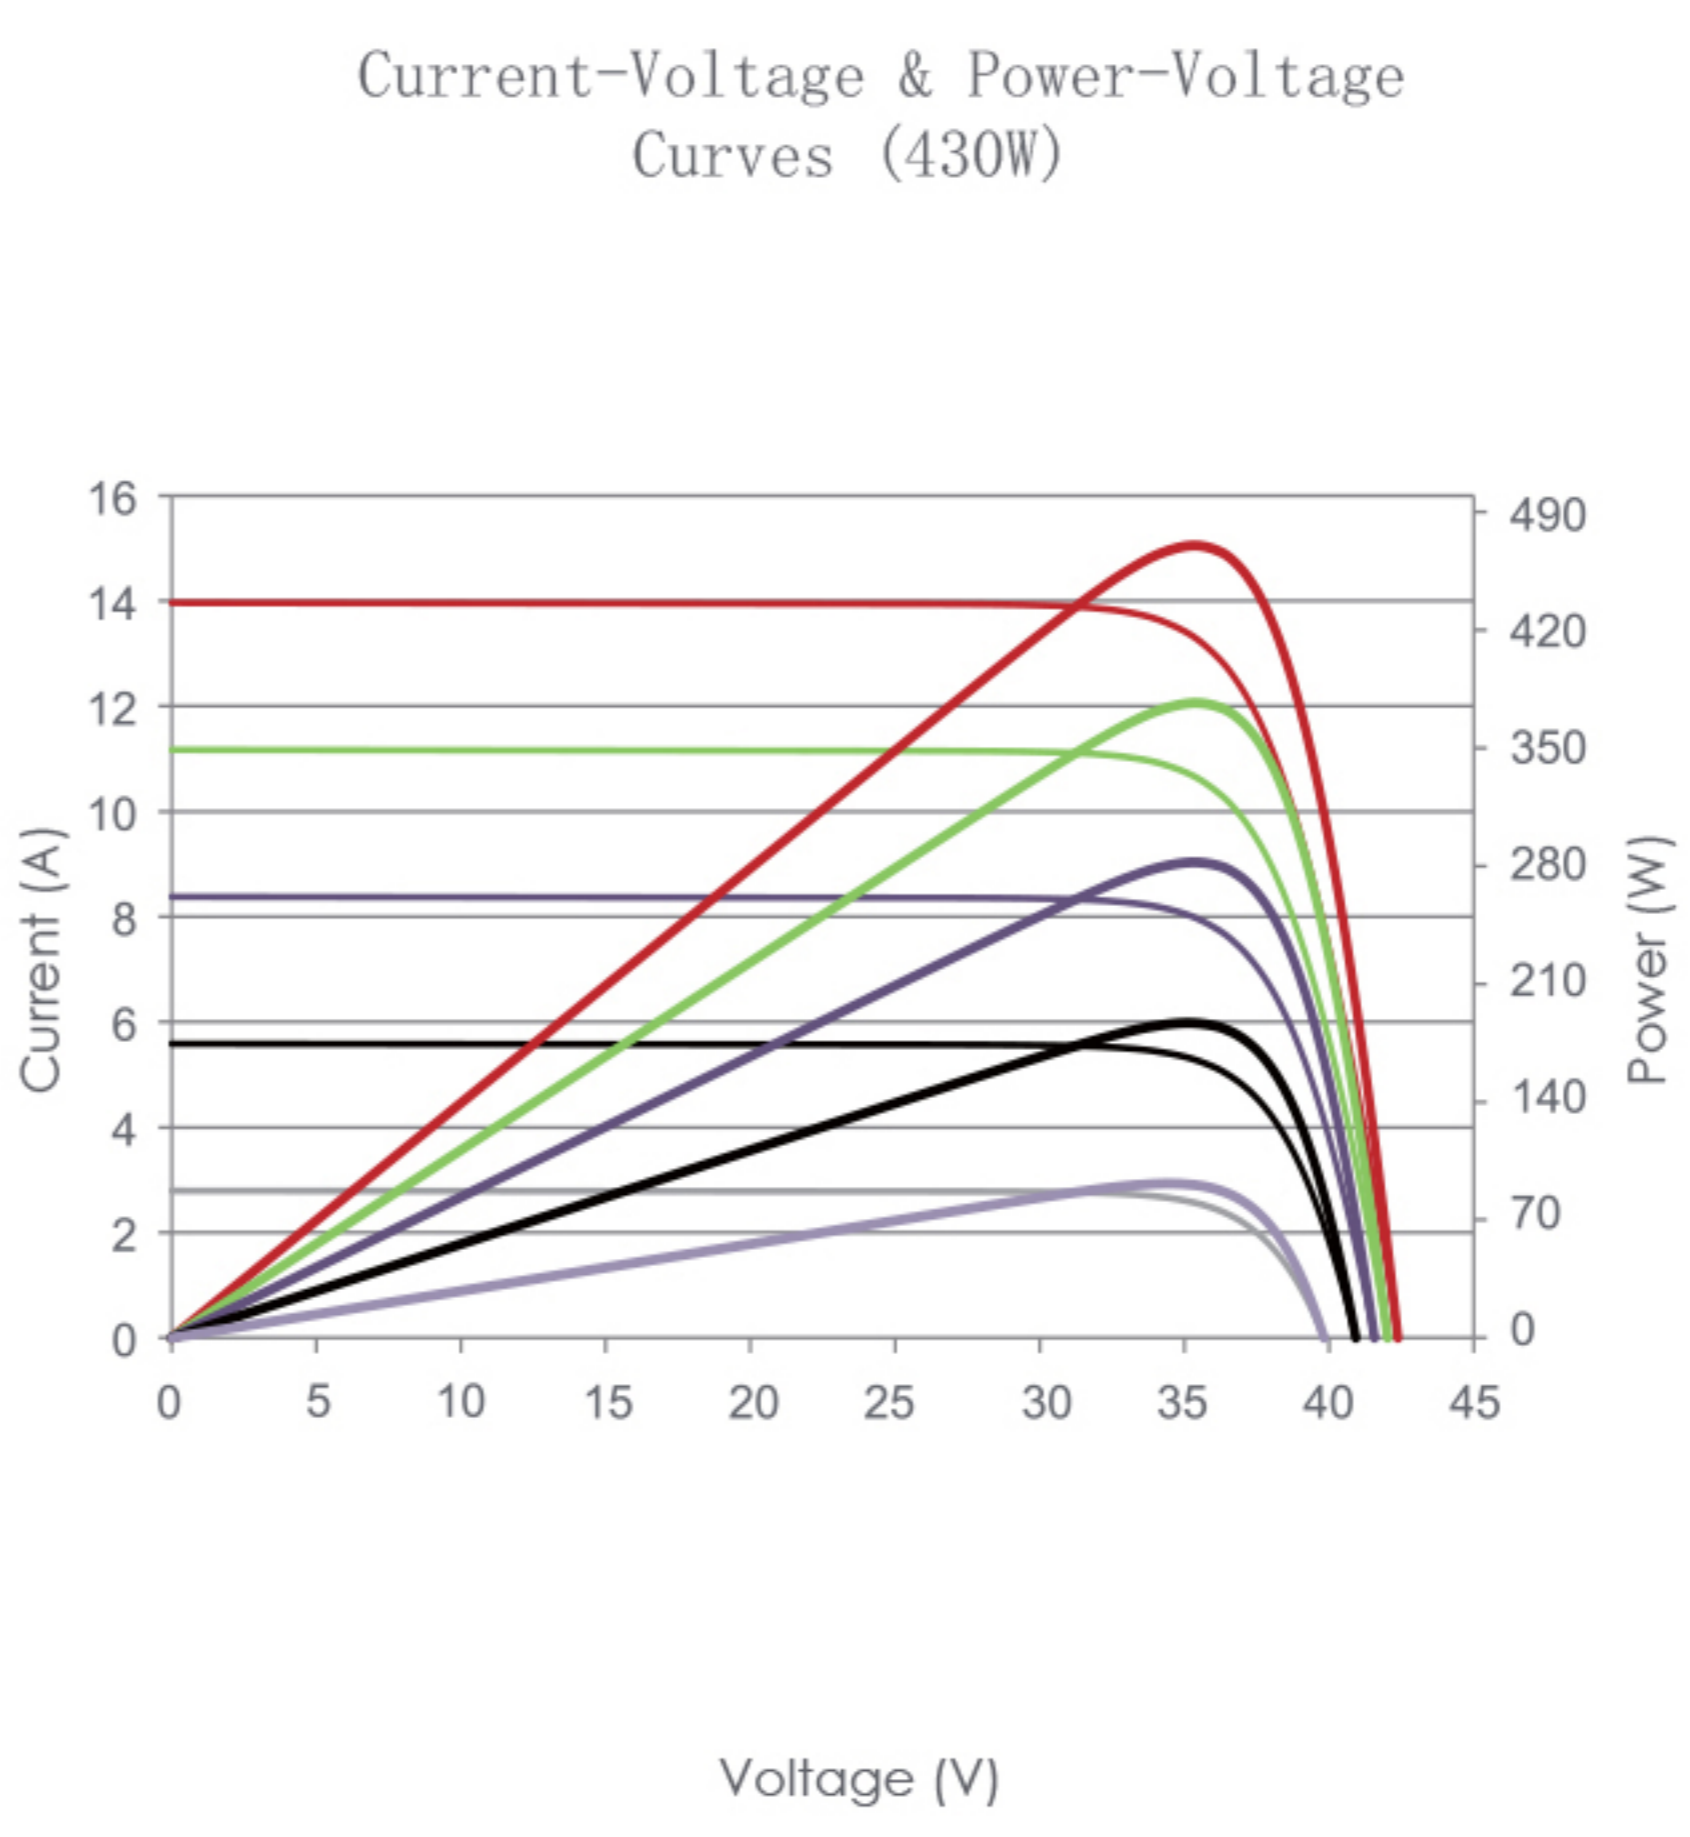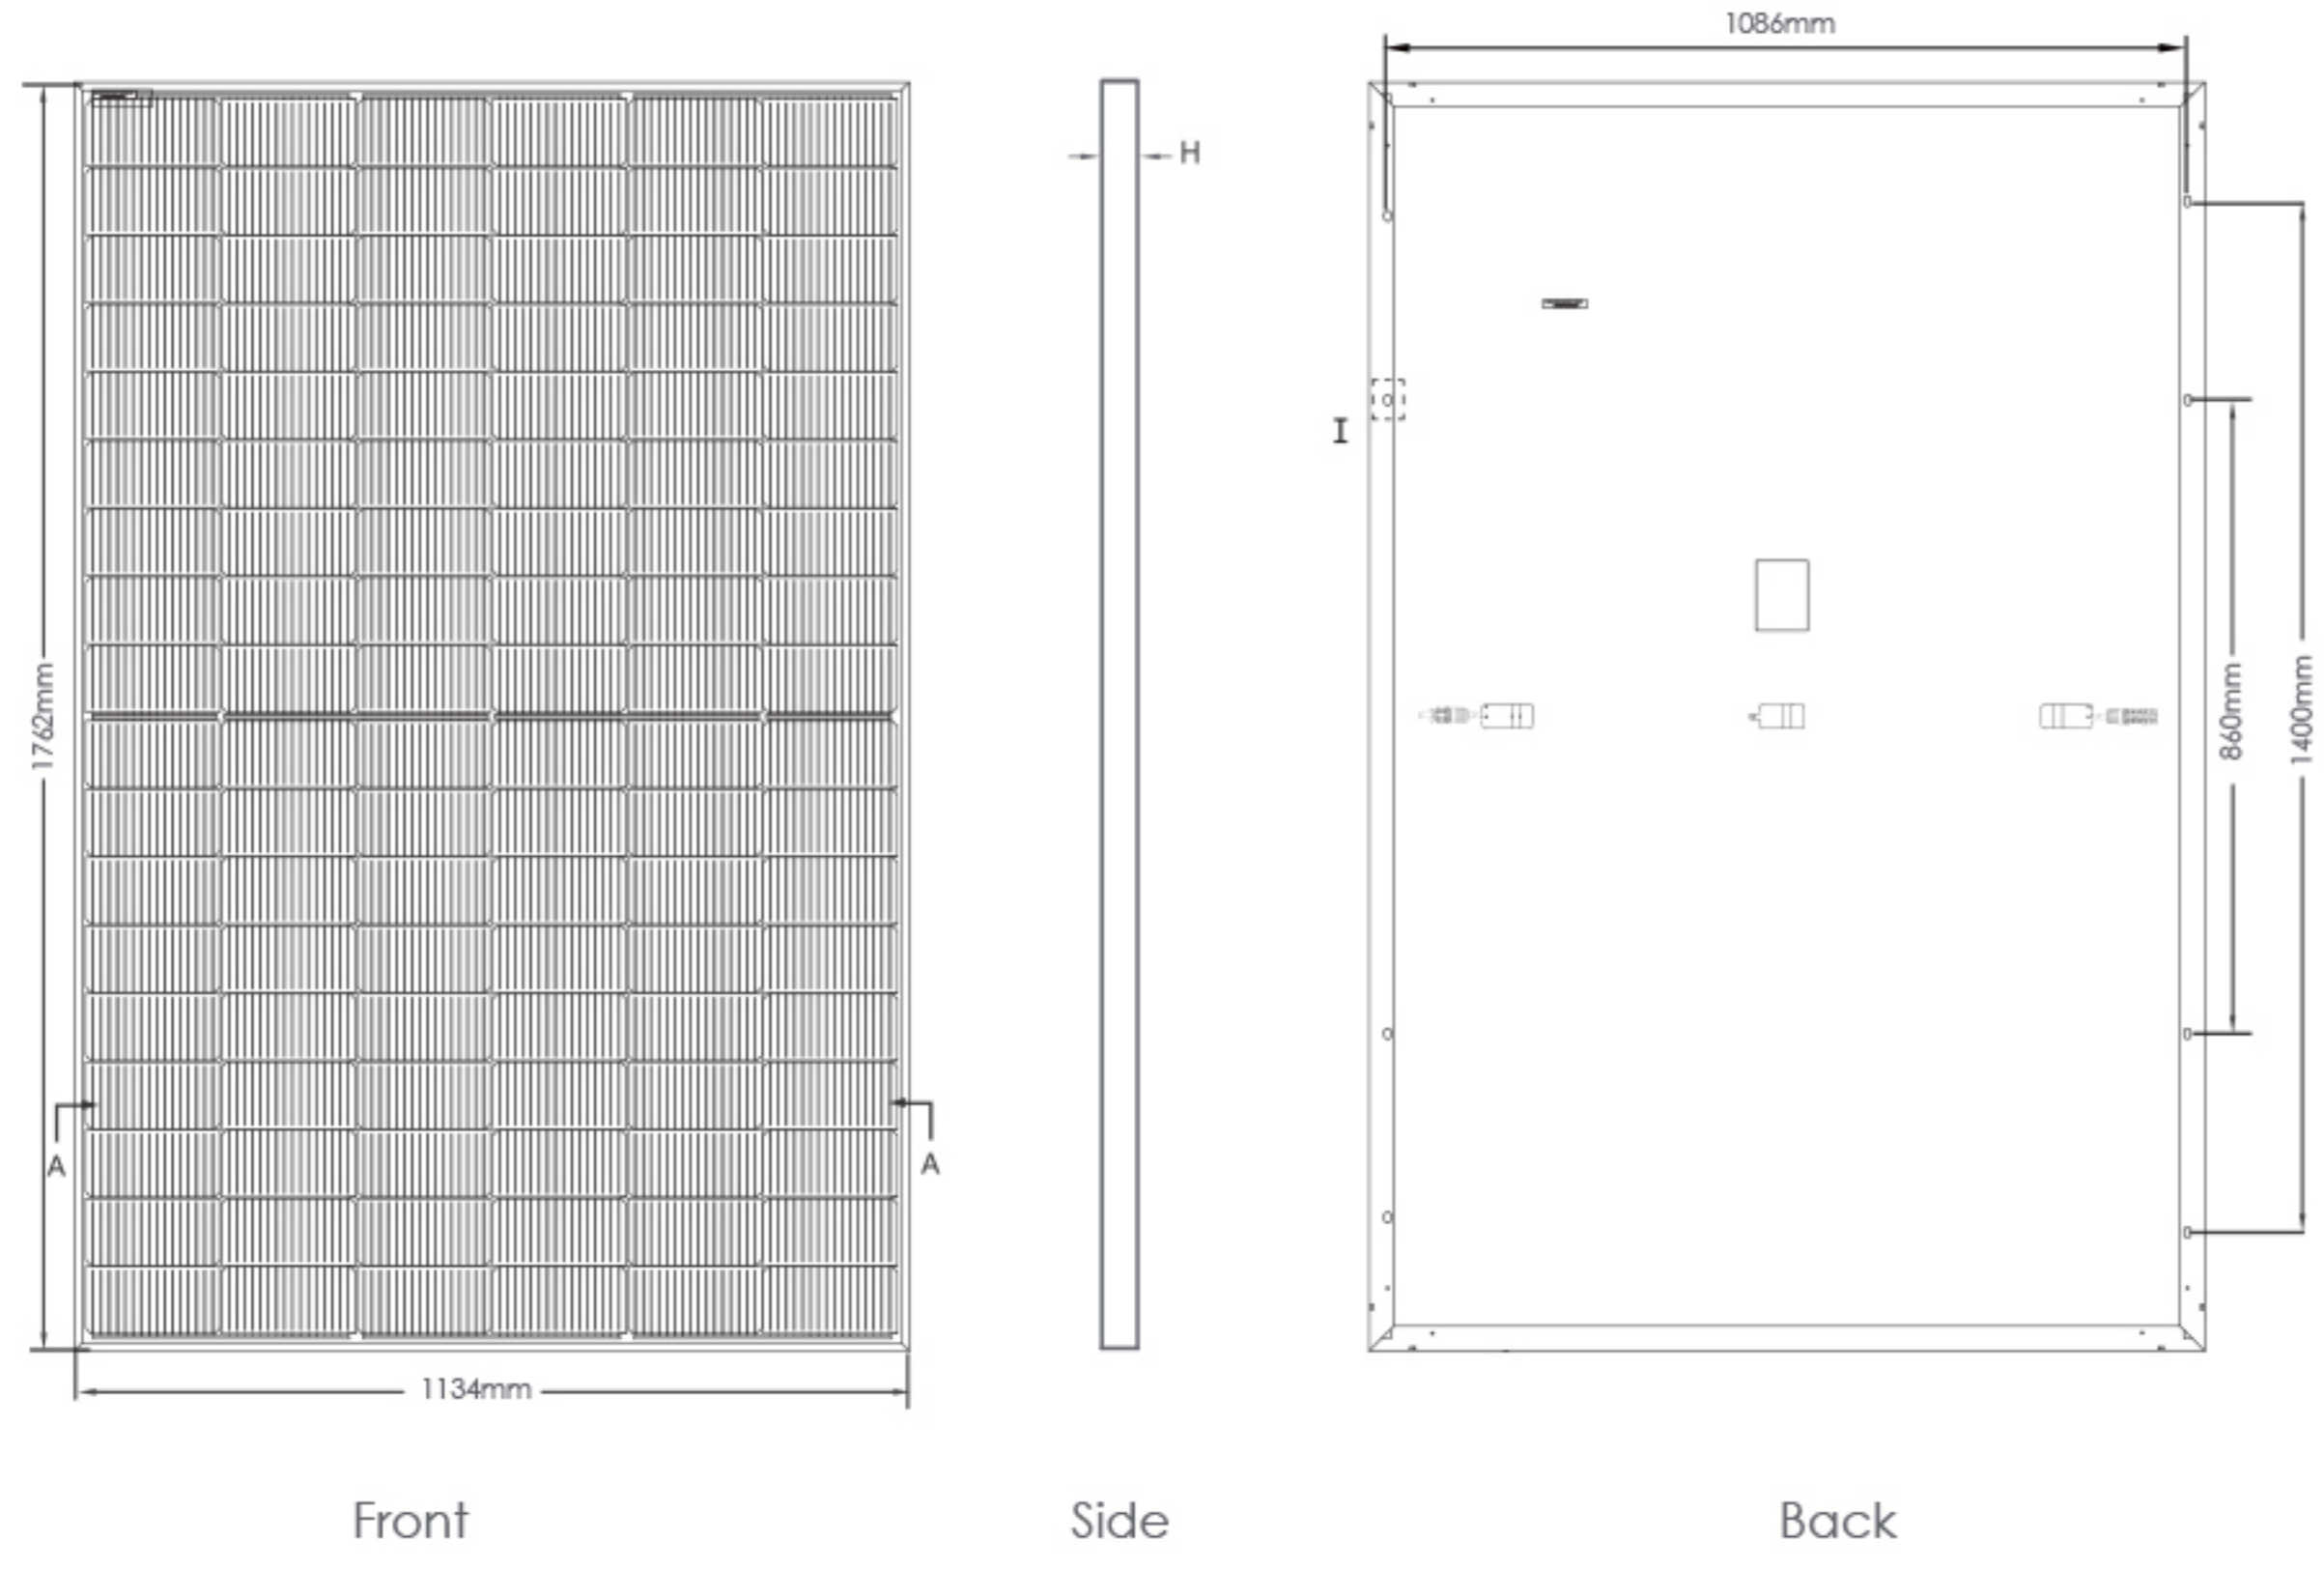

Mechanical Characteristics

Cell Type	N type Mono-crystalline
No. of cells	108 (2×54)
Dimensions	1762×1134×30mm (69.36×44.65×1.18 inch)
Weight	22 kg (48.50 lbs)
Front Glass	3.2mm, Anti-Reflection Coating, High Transmission, Low Iron, Tempered Glass
Frame	Anodized Aluminium Alloy
Junction Box	IP68 Rated
Output Cables	TUV 1×4.0mm ² (+): 400mm, (-): 200mm or Customized Length

Packaging Configuration

(Two pallets = One stack)
36pcs/pallets, 72pcs/stack, 936pcs/ 40'HQ Container

SPECIFICATIONS

Module Type	JKM425N-54HL4R		JKM430N-54HL4R		JKM435N-54HL4R		JKM440N-54HL4R		JKM445N-54HL4R	
	STC	NOCT	STC	NOCT	STC	NOCT	STC	NOCT	STC	NOCT
Maximum Power (Pmax)	425Wp	308Wp	430Wp	312Wp	435Wp	316Wp	440Wp	320Wp	445Wp	323Wp
Maximum Power Voltage (Vmp)	32.18V	29.06V	32.38V	29.21V	32.59V	29.34V	32.81V	29.50V	33.02V	29.63V
Maximum Power Current (Imp)	13.21A	10.61A	13.28A	10.68A	13.35A	10.76A	13.41A	10.83A	13.48A	10.91A
Open-circuit Voltage (Voc)	38.75V	35.84V	38.95V	36.02V	39.16V	36.20V	39.38V	36.38V	39.59V	36.56V
Short-circuit Current (Isc)	13.66A	11.23A	13.73A	11.29A	13.80A	11.36A	13.86A	11.42A	13.93A	11.49A
Module Efficiency STC (%)	21.27%		21.52%		21.77%		22.02%		22.27%	
Operating Temperature(°C)	-40°C~+85°C									
Maximum system voltage	1000/1500VDC (IEC)									
Maximum series fuse rating	25A									
Power tolerance	0~+3%									
Temperature coefficients of Pmax	-0.29%/°C									
Temperature coefficients of Voc	-0.25%/°C									
Temperature coefficients of Isc	0.045%/°C									
Nominal operating cell temperature (NOCT)	45±2°C									

*STC: Irradiance 1000W/m² Cell Temperature 25°C AM=1.5
 NOCT: Irradiance 800W/m² Ambient Temperature 20°C AM=1.5 Wind Speed 1m/s