

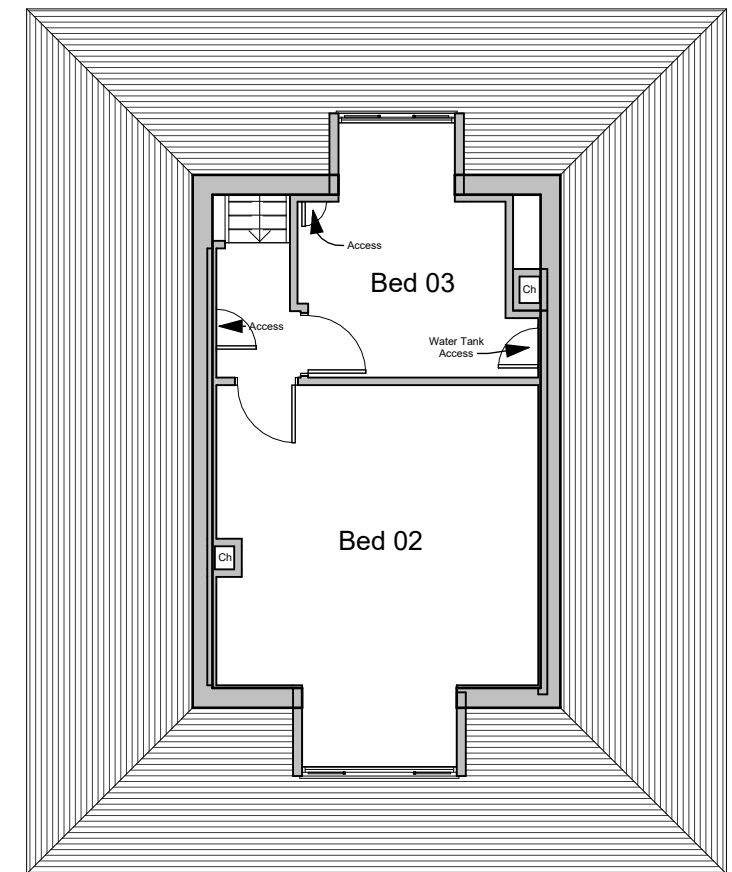


REVISION NOTES				
Rev	Date	Description	Drw	Chk

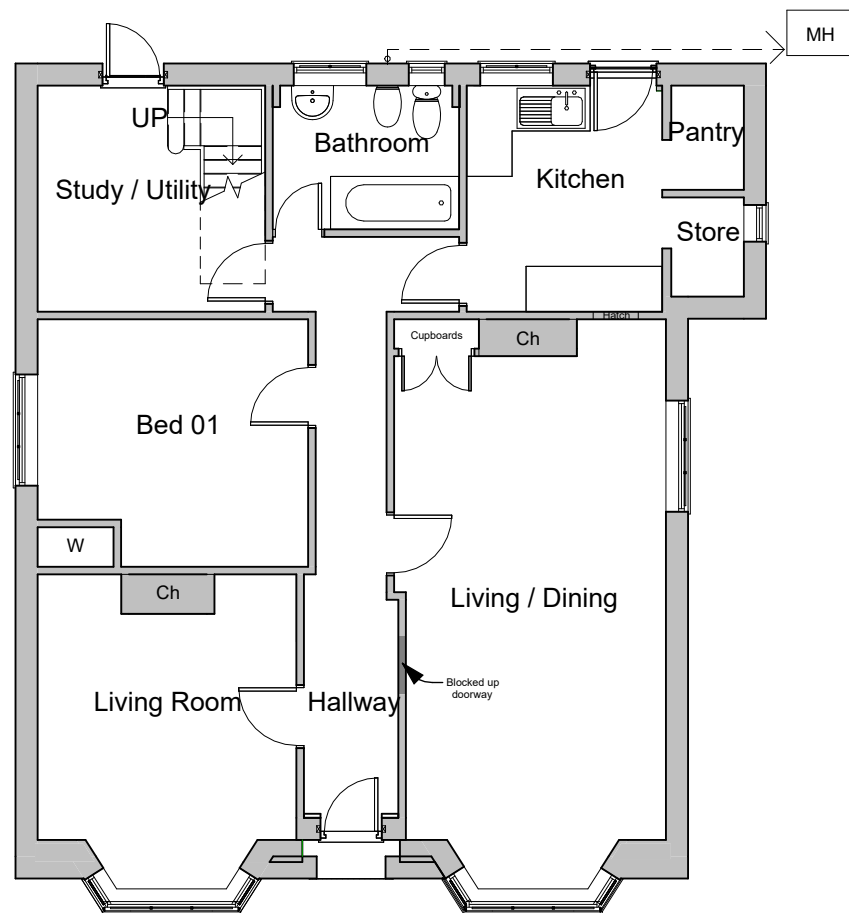

1 Ground Floor FFL
1 : 100

2 First Floor FFL
1 : 100

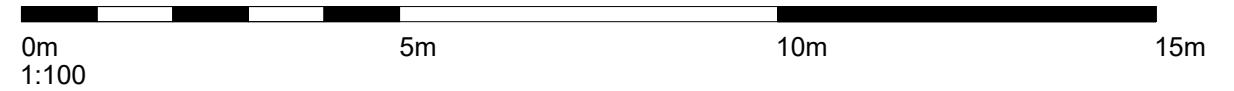

Project
29 Parsonage Barn Lane
Ringwood, Hampshire

Client
Rory Ballard



WLAWilliamsLester.

1 Star Lane, Ringwood, BH24 1AL
www.williamslester.com 01425 485234 mail@williamslester.com

Existing Floor Plans

Scale A3 @ 1 : 100
Revision Drawing Status
As Existing
Suitability Suitability Description
Planning Approval

Drawing No.
6203-WLA-ZZ-XX-DR-A-0010